


LEGEND

- PROPOSED ROADWAY
- FRONTAGE ROADS
- PROPOSED BRIDGES
- PROPOSED ENTRANCES
- PROPOSED SUBDIVISION ROADS (BY OTHERS)
- CONSTRUCTION LIMITS
- DITCH PLUG
- PROPOSED RIGHT OF WAY





LEGEND

- PROPOSED ROADWAY
- FRONTAGE ROADS
- PROPOSED BRIDGES
- PROPOSED ENTRANCES
- PROPOSED SUBDIVISION ROADS (BY OTHERS)
- CONSTRUCTION LIMITS
- DITCH PLUG
- PROPOSED RIGHT OF WAY

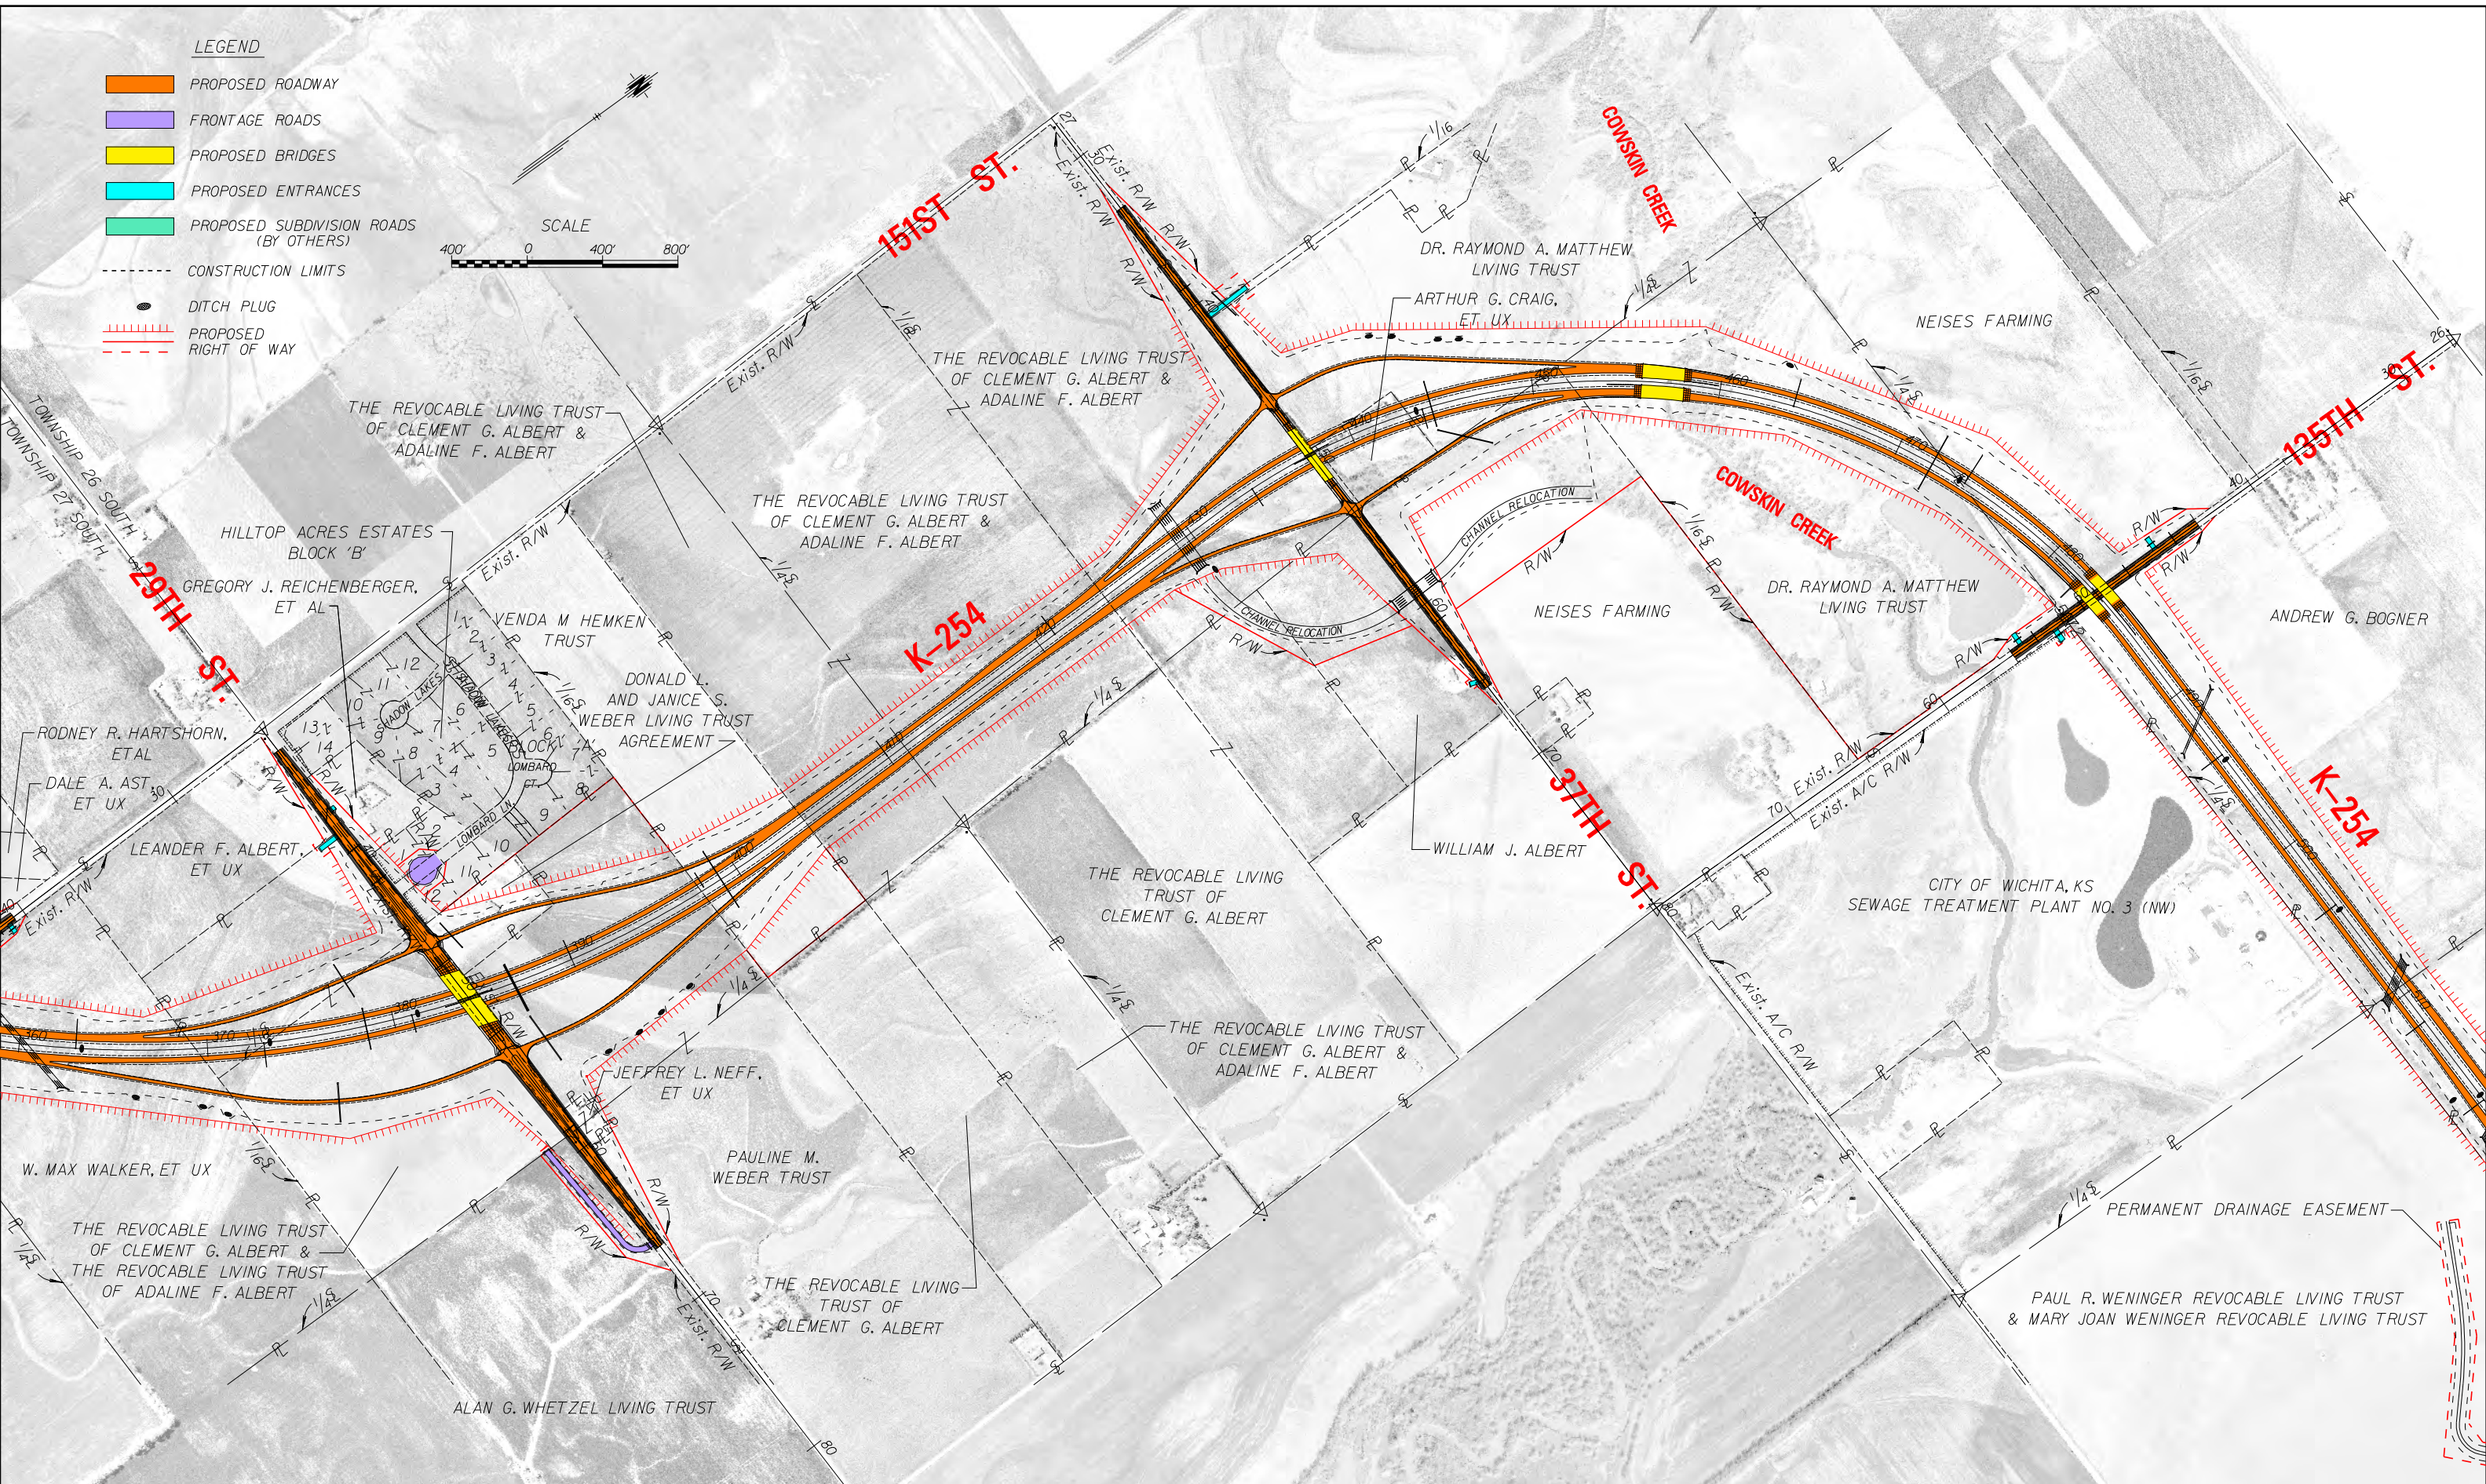

LEGEND

- PROPOSED ROADWAY
- FRONTAGE ROADS
- PROPOSED BRIDGES
- PROPOSED ENTRANCES
- PROPOSED SUBDIVISION ROADS (BY OTHERS)
- CONSTRUCTION LIMITS
- DITCH PLUG
- ===== PROPOSED RIGHT OF WAY

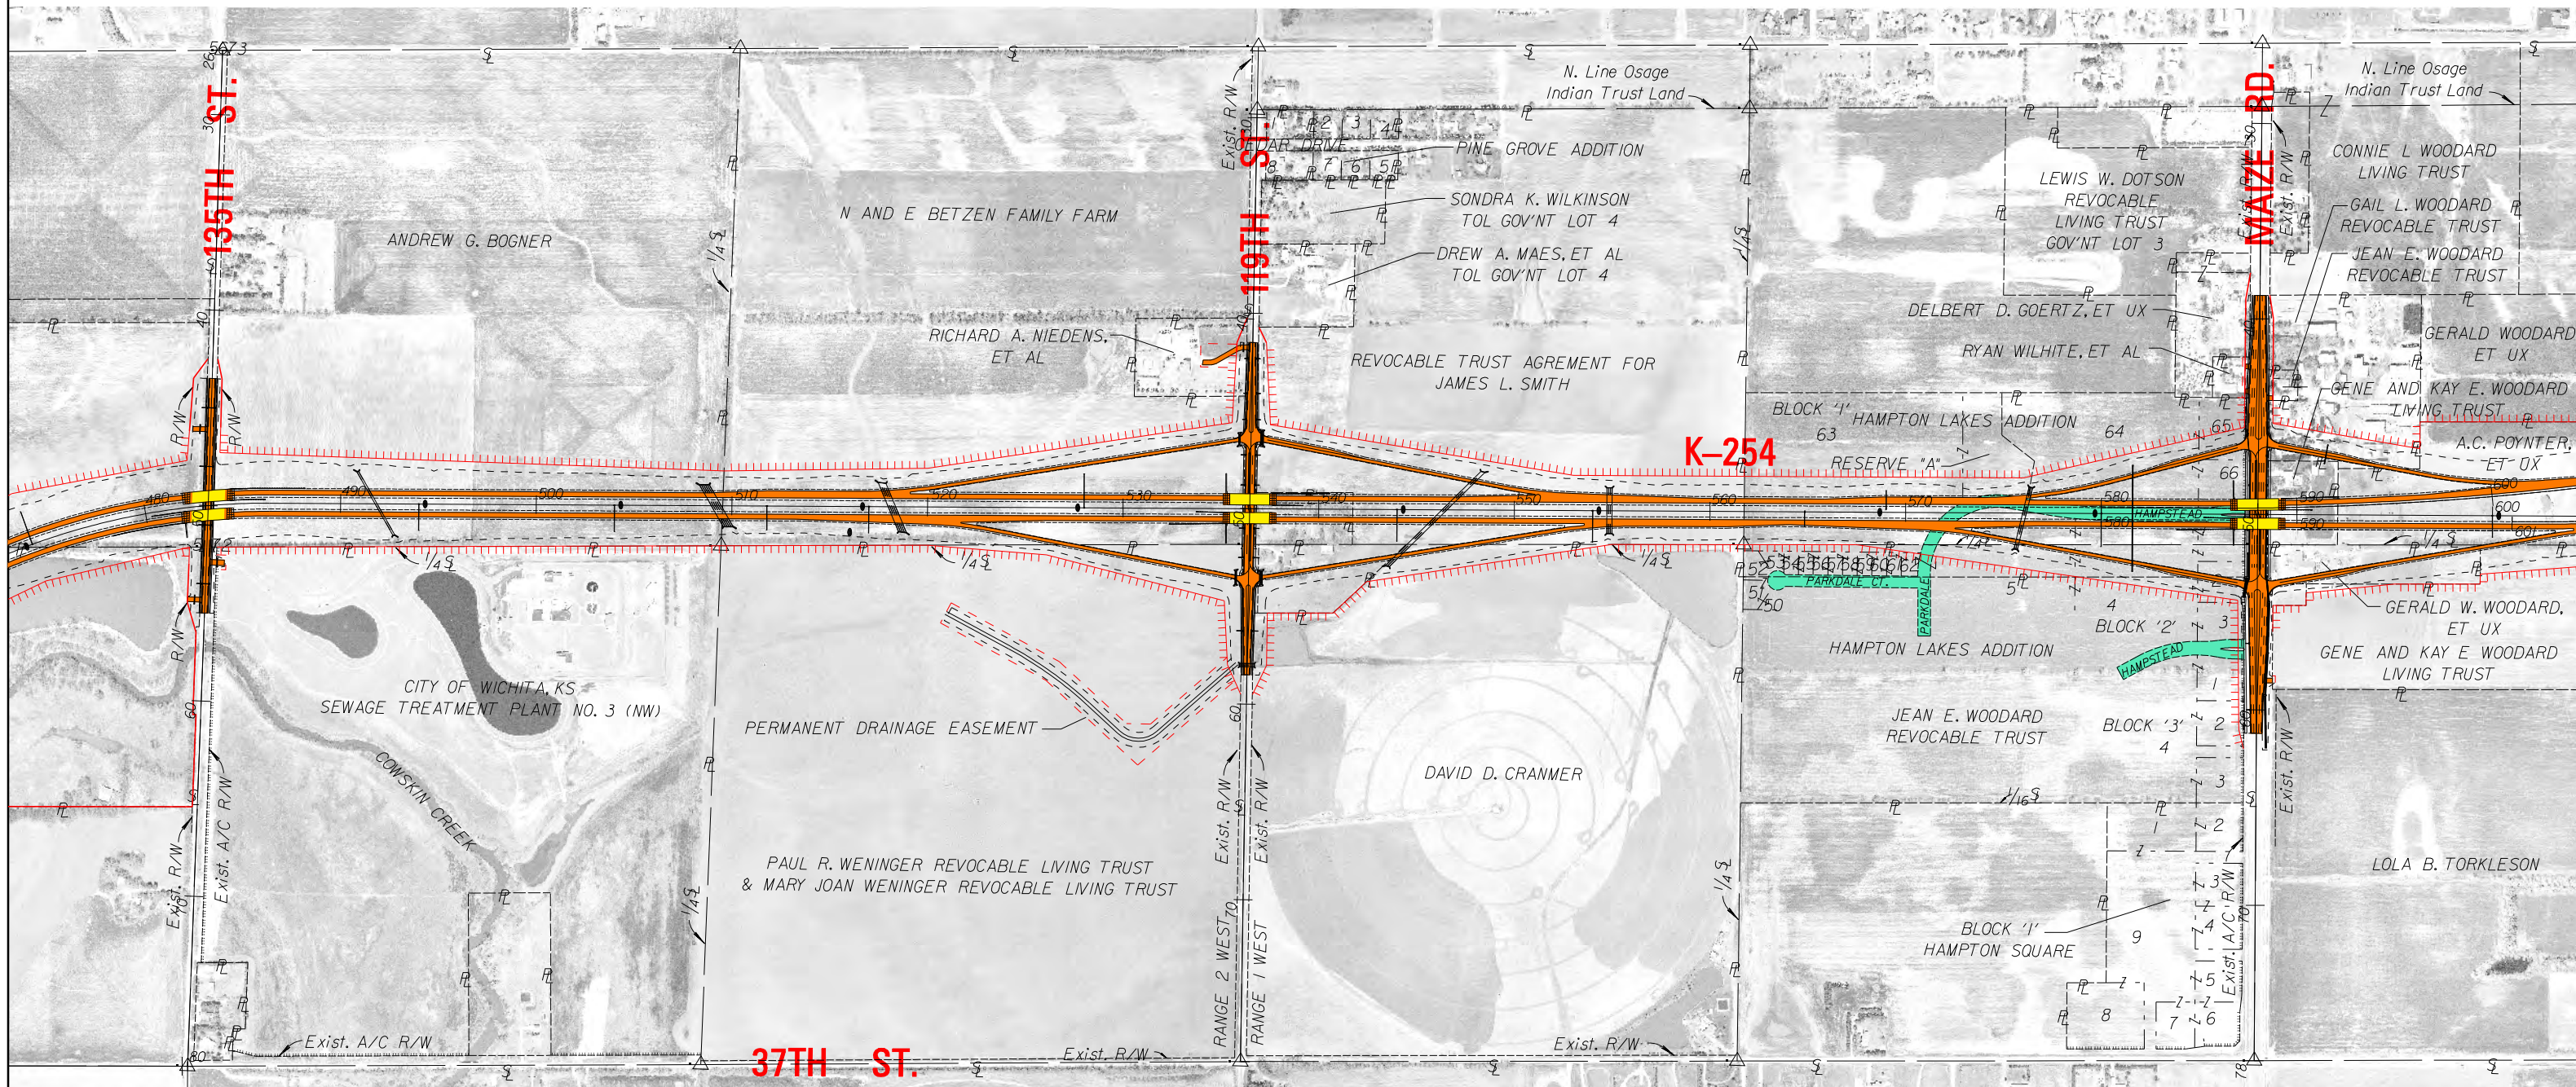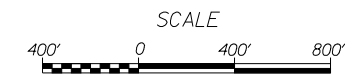

LEGEND

- PROPOSED ROADWAY
- FRONTAGE ROADS
- PROPOSED BRIDGES
- PROPOSED ENTRANCES
- PROPOSED SUBDIVISION ROADS (BY OTHERS)
- CONSTRUCTION LIMITS
- DITCH PLUG
- PROPOSED RIGHT OF WAY

