








KANSAS HIGHWAY SYSTEM

District 5


2014 Pavement Types

-  PCCP
-  COMPOSITE
-  FDBIT
-  PDBIT

Year of Projects

-  2014 Locations
-  2015 Locations
-  2016 Locations

- 8 Chip Seal
- 9 Mod Slurry Seal
- 12 Overlay 1.5"
- 42 FD PCCP Patching
- 46 Grind, Patch
- 150 SR 2", OL 1"
- 200 New Const (IFD=4)
- 221 CM 1.5", HR 3"
- 226 SR 2", Chip
- 300 Overlay 1"
- 319 Overlay 6"
- 327 CM .75", HR 1.5"
- 347 CM 2", OV 2"
- 348 UBAS-Novachip
- 351 CM .5", OL 1.5"
- 356 CM 2", HR 4", OL 1"
- 359 CM 4", OL 6"
- 373 CM 6", HR 8", OL 1.5"
- 374 SR 2", UBAS
- 375 CM 1.5", OL 1.5"
- 376 CM .5", UBAS
- 384 SR 2", OL 1.5"
- 385 CM 1", OL 1.5"
- 390 SR 1.5", OL 1"
- 428 CM 1", OL 1"

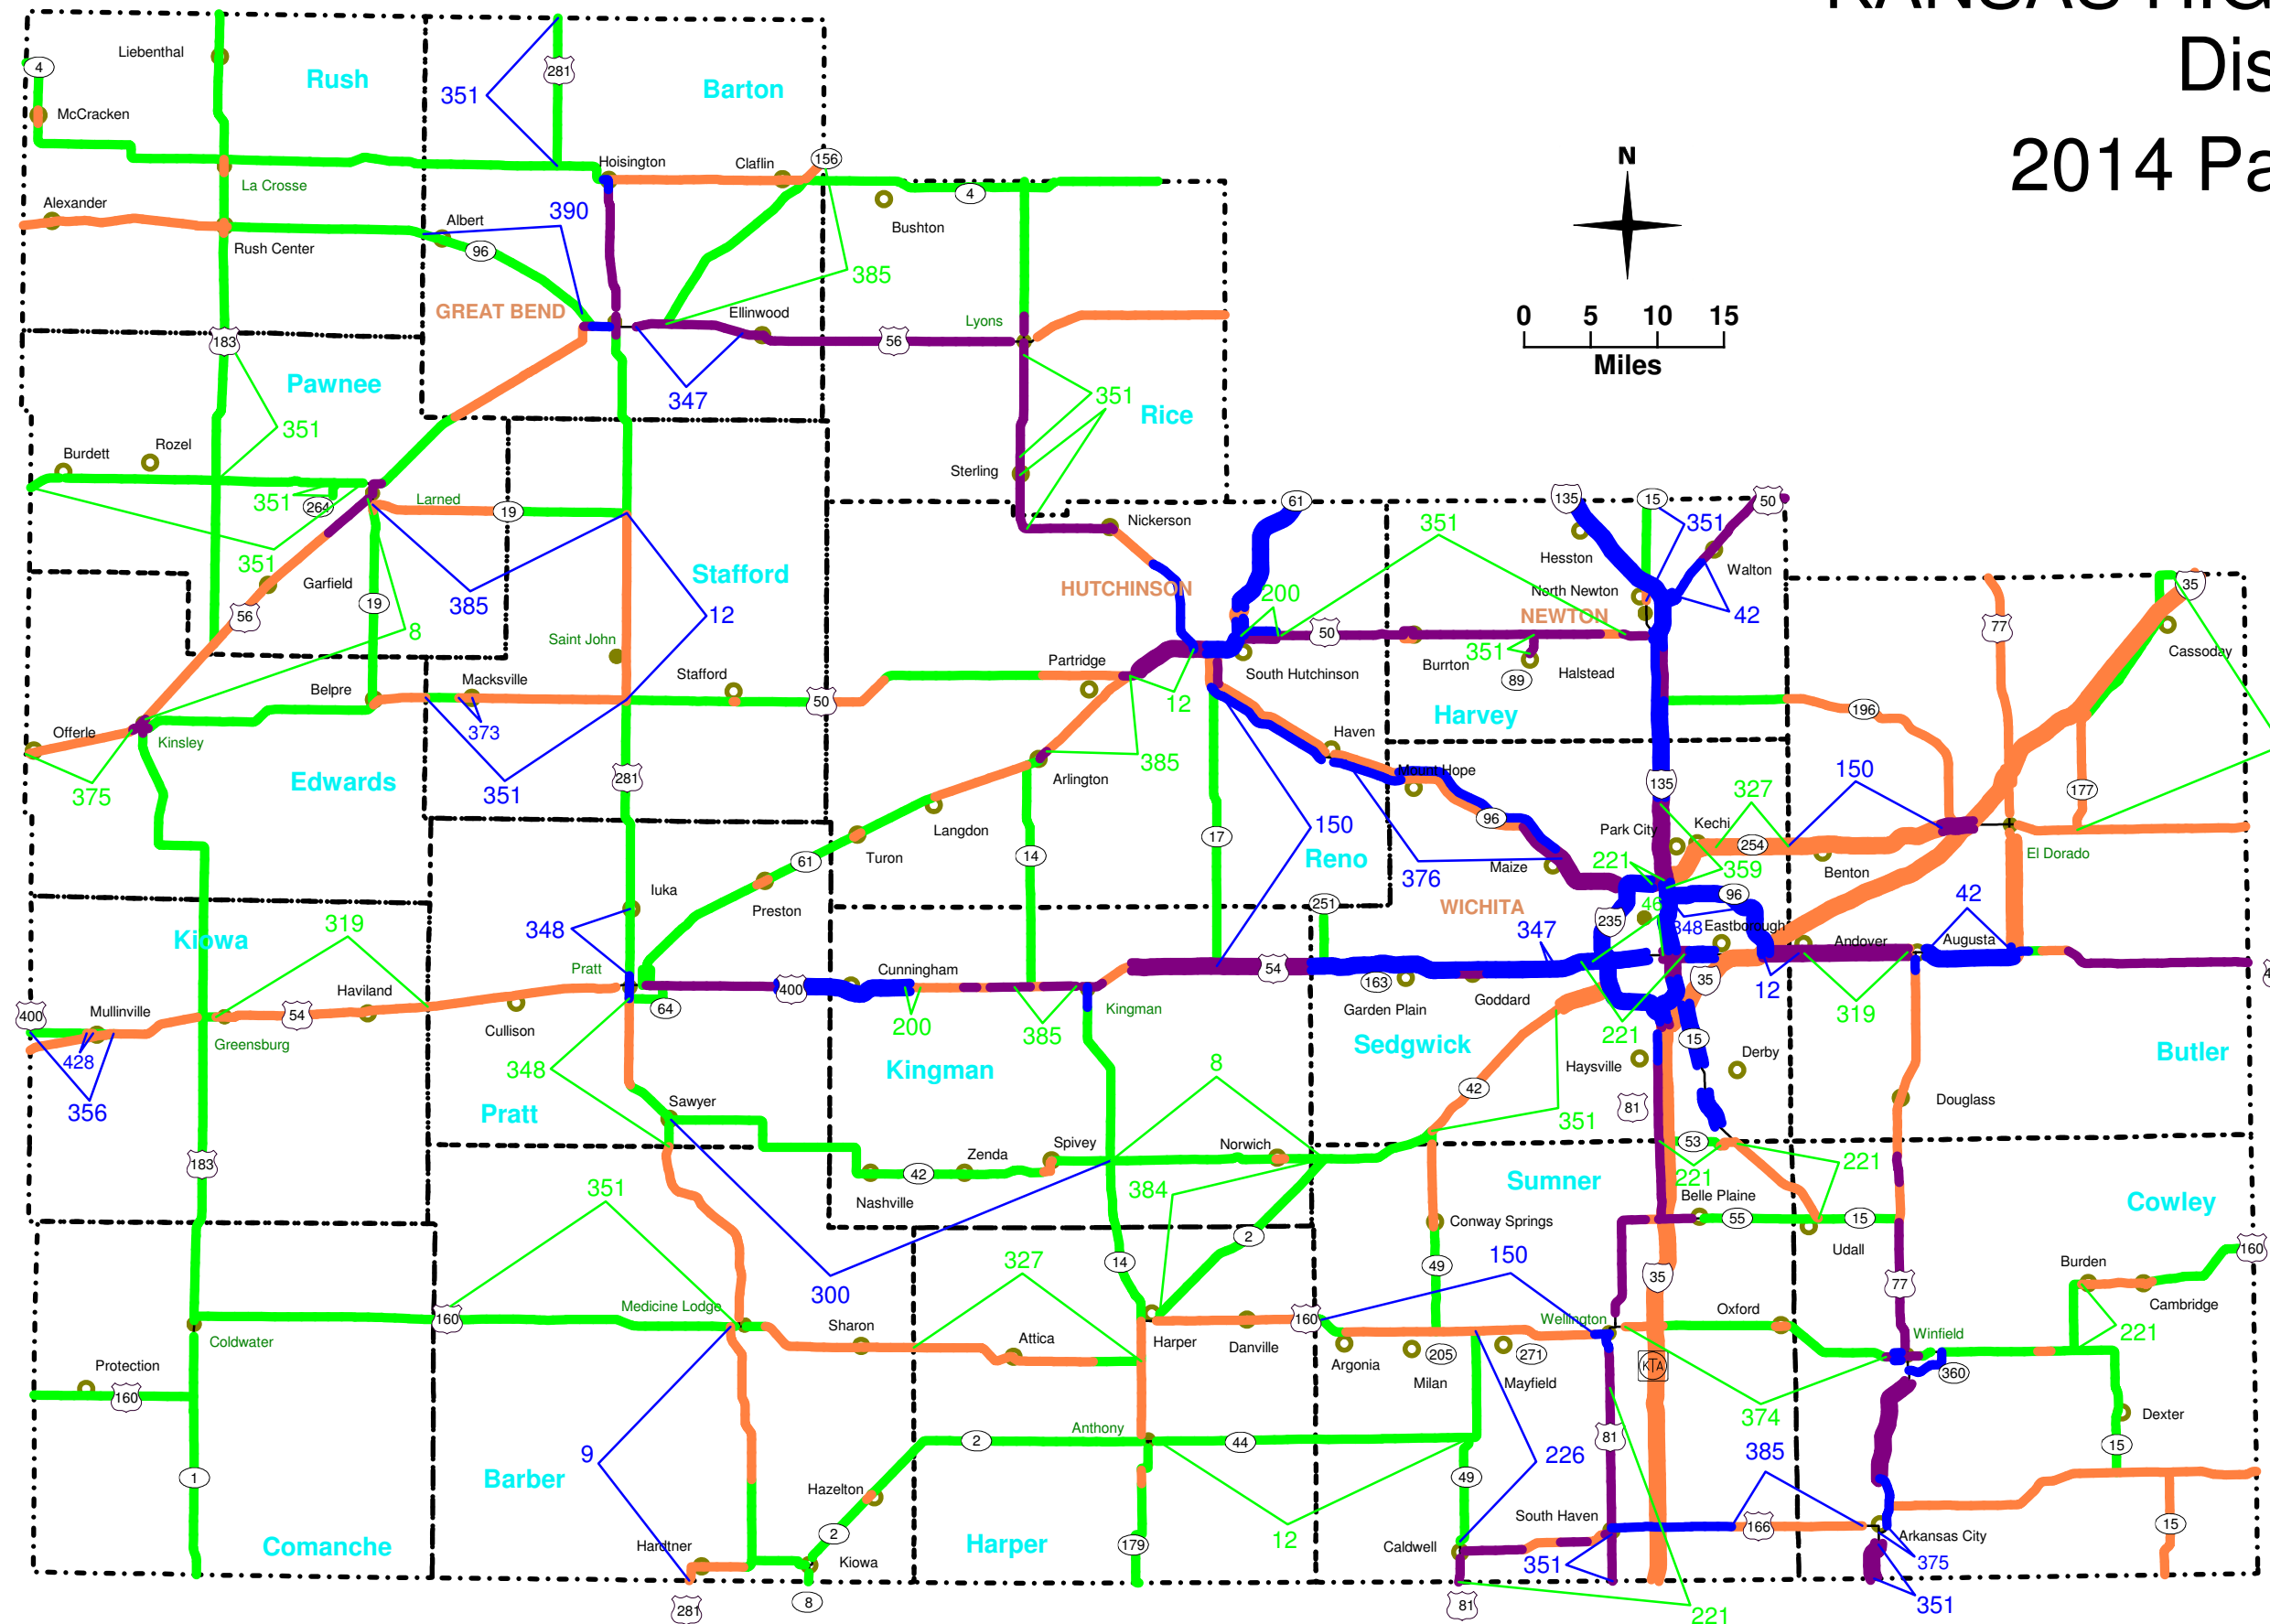

KDOT makes no warranties, guarantees, or representations for accuracy of this information and assumes no liability or responsibility for any errors or omissions.

prepared by
 Kansas Department of Transportation
 Bureau of Construction and Materials
 based on database snapshot from
 August 1, 2014