
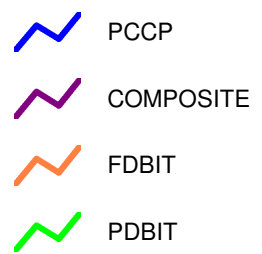


# KANSAS HIGHWAY SYSTEM

## District 4


### 2015 Pavement Types

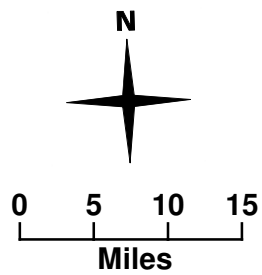

### Year of Projects



8	Chip Seal
12	Overlay 1.5"
14	Overlay 4"
15	SR 1", OL 1"
42	FD PCCP Patching
150	SR 2", OL 1"
200	New Const (IFD=4)
201	New Const (IFD=3)
226	SR 2", Chip
300	Overlay 1"
347	CM 2", OV 2"
348	UBAS-Novachip
351	CM .5", OL 1.5"
359	CM 4", OL 6"
374	SR 2", UBAS
375	CM 1.5", OL 1.5"
381	CM .5", OL 2"
385	CM 1", OL 1.5"
387	OL 3", UBAS
428	CM 1", OL 1"

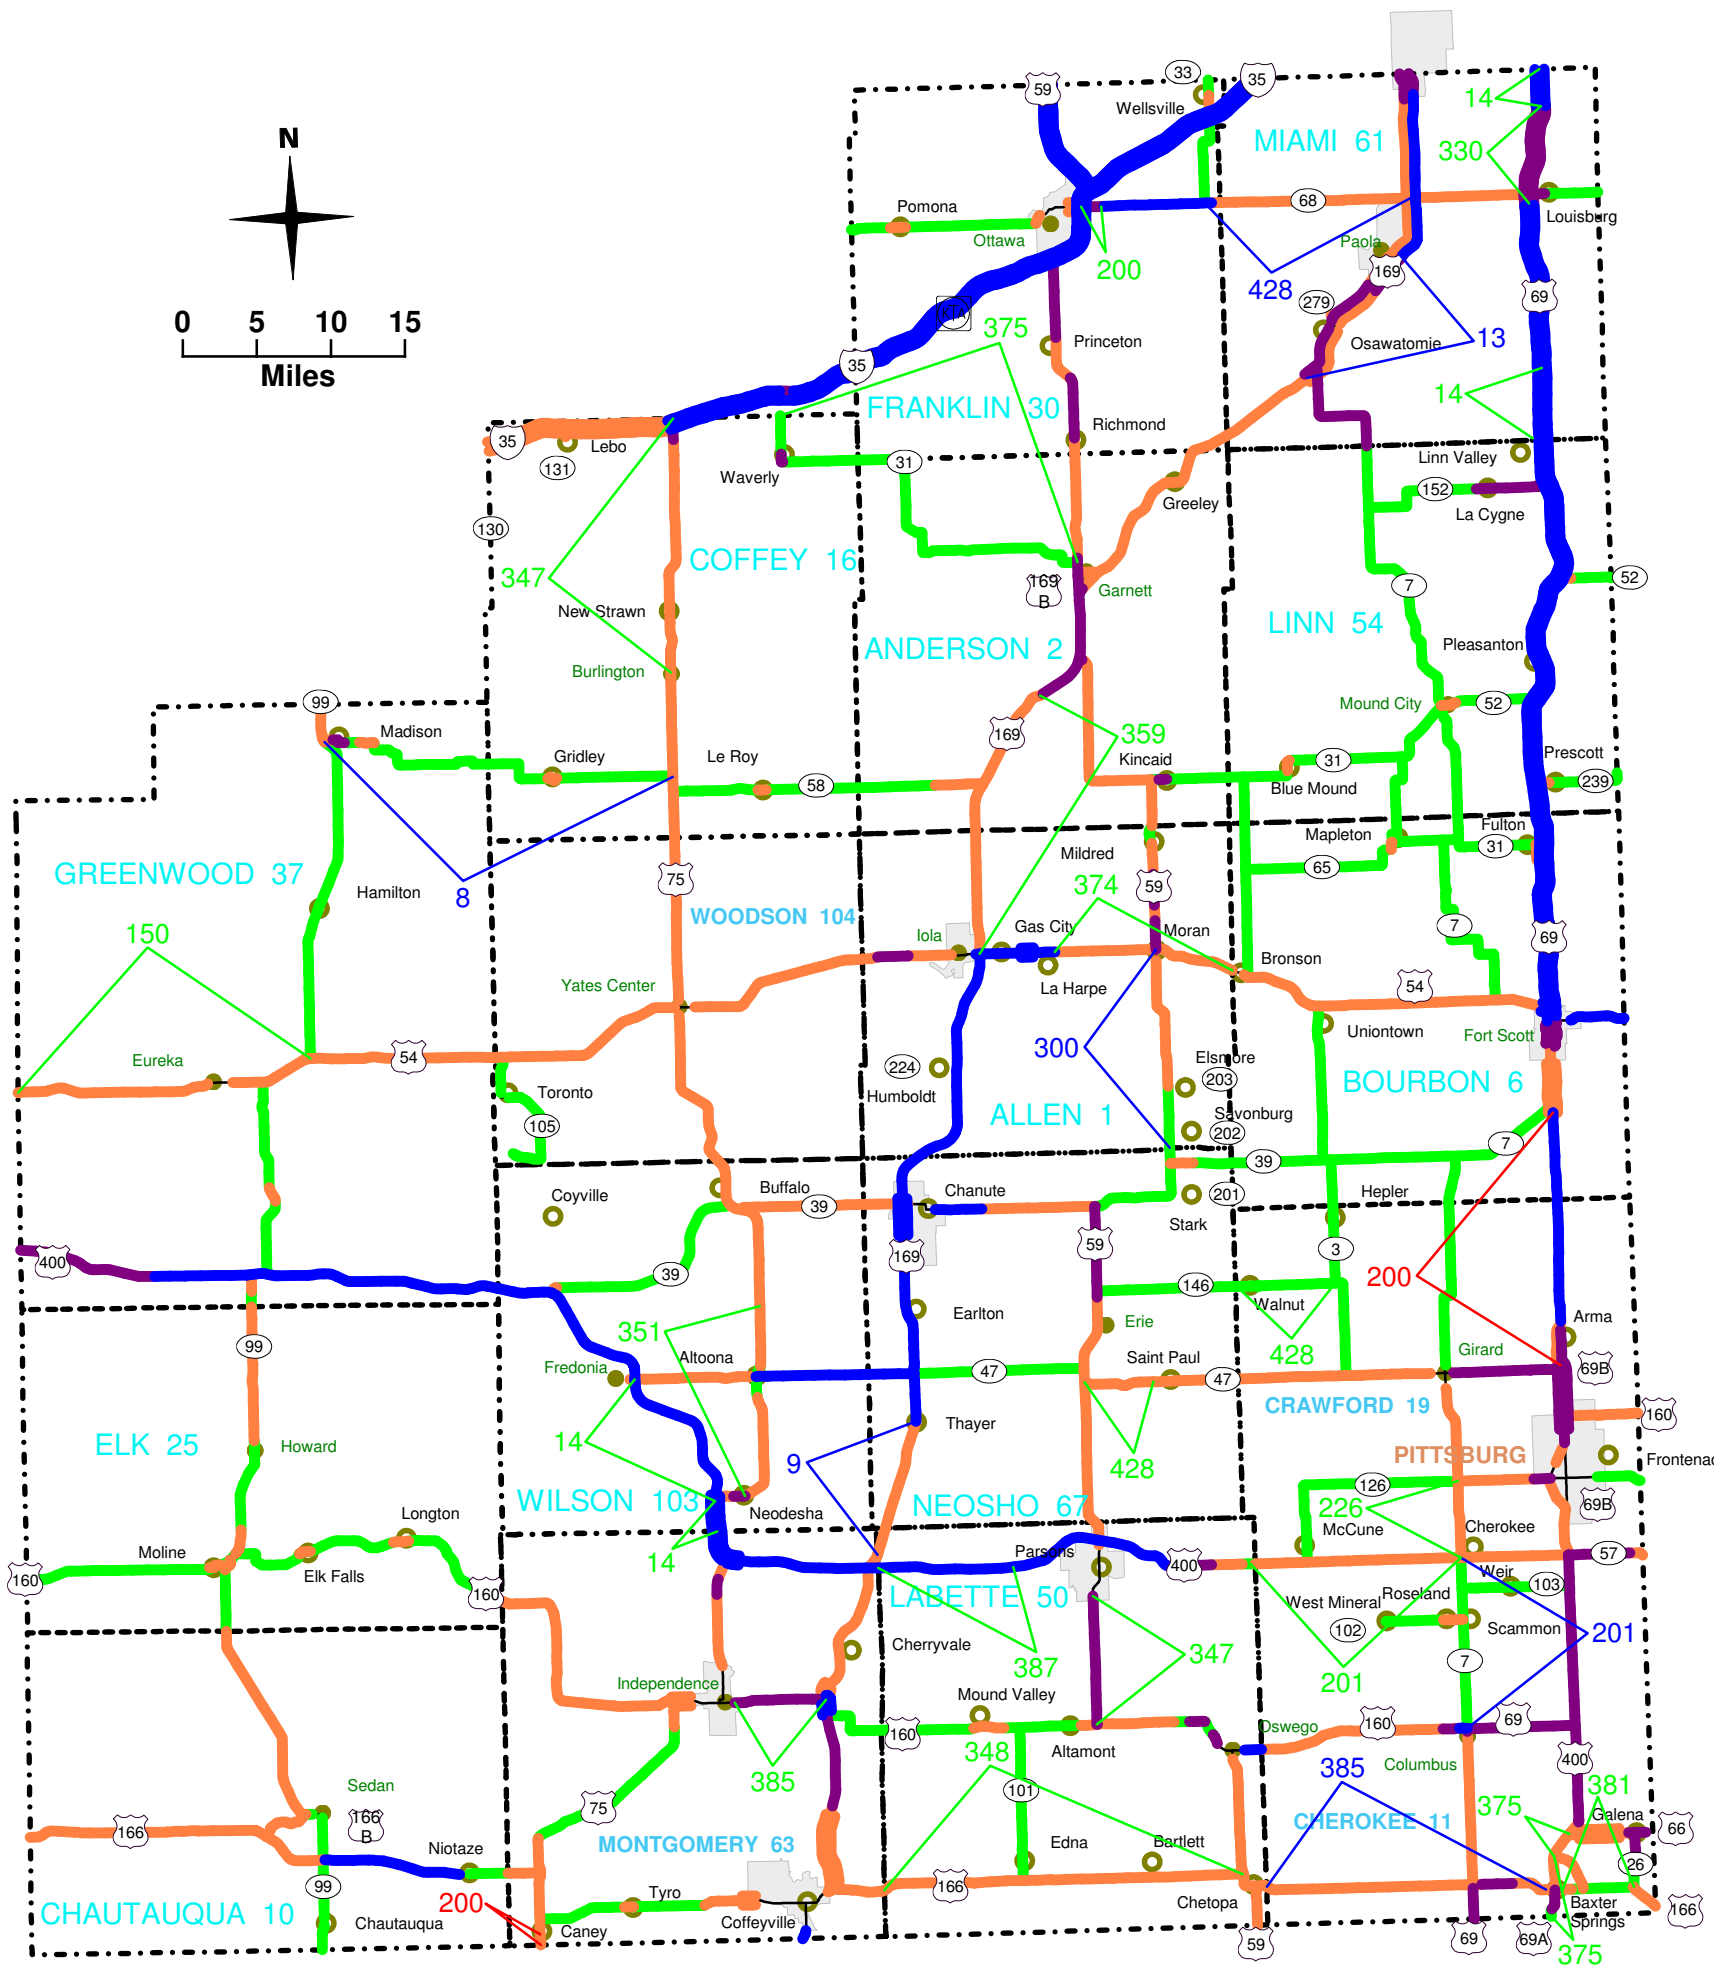

prepared by  
 Kansas Department of Transportation  
 Bureau of Construction and Materials  
 based on database snapshot from  
 August 17, 2015

KDOT makes no warranties, guarantees, or representations for accuracy of this information and assumes no liability or responsibility for any errors or omissions.