






# KANSAS HIGHWAY SYSTEM


## District 5

### 2017 Pavement Types


-  PCCP
-  COMPOSITE
-  FDBIT
-  PDBIT

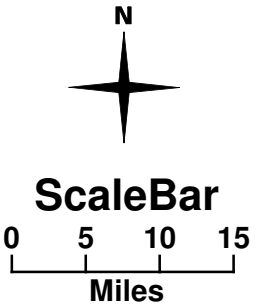

### Year of Projects

-  2017 Locations
-  2018 Locations
-  2019 Locations

- 8 Chip Seal
- 12 Overlay 1.5"
- 13 Overlay 3"
- 46 Grind, Patch
- 150 SR 2", OL 1"
- 200 New Const - Concrete
- 201 New Const - Asphalt
- 230 Dowel Bar Retrofit
- 300 Overlay 1"
- 301 Overlay 2"
- 327 CM 7.5", HR 1.5"
- 348 UBAS-Novachip
- 349 SR 1", UBAS
- 351 CM .5", OL 1.5"
- 374 SR 2", UBAS
- 375 CM 1.5", OL 1.5"
- 380 CM .5", OL 1"

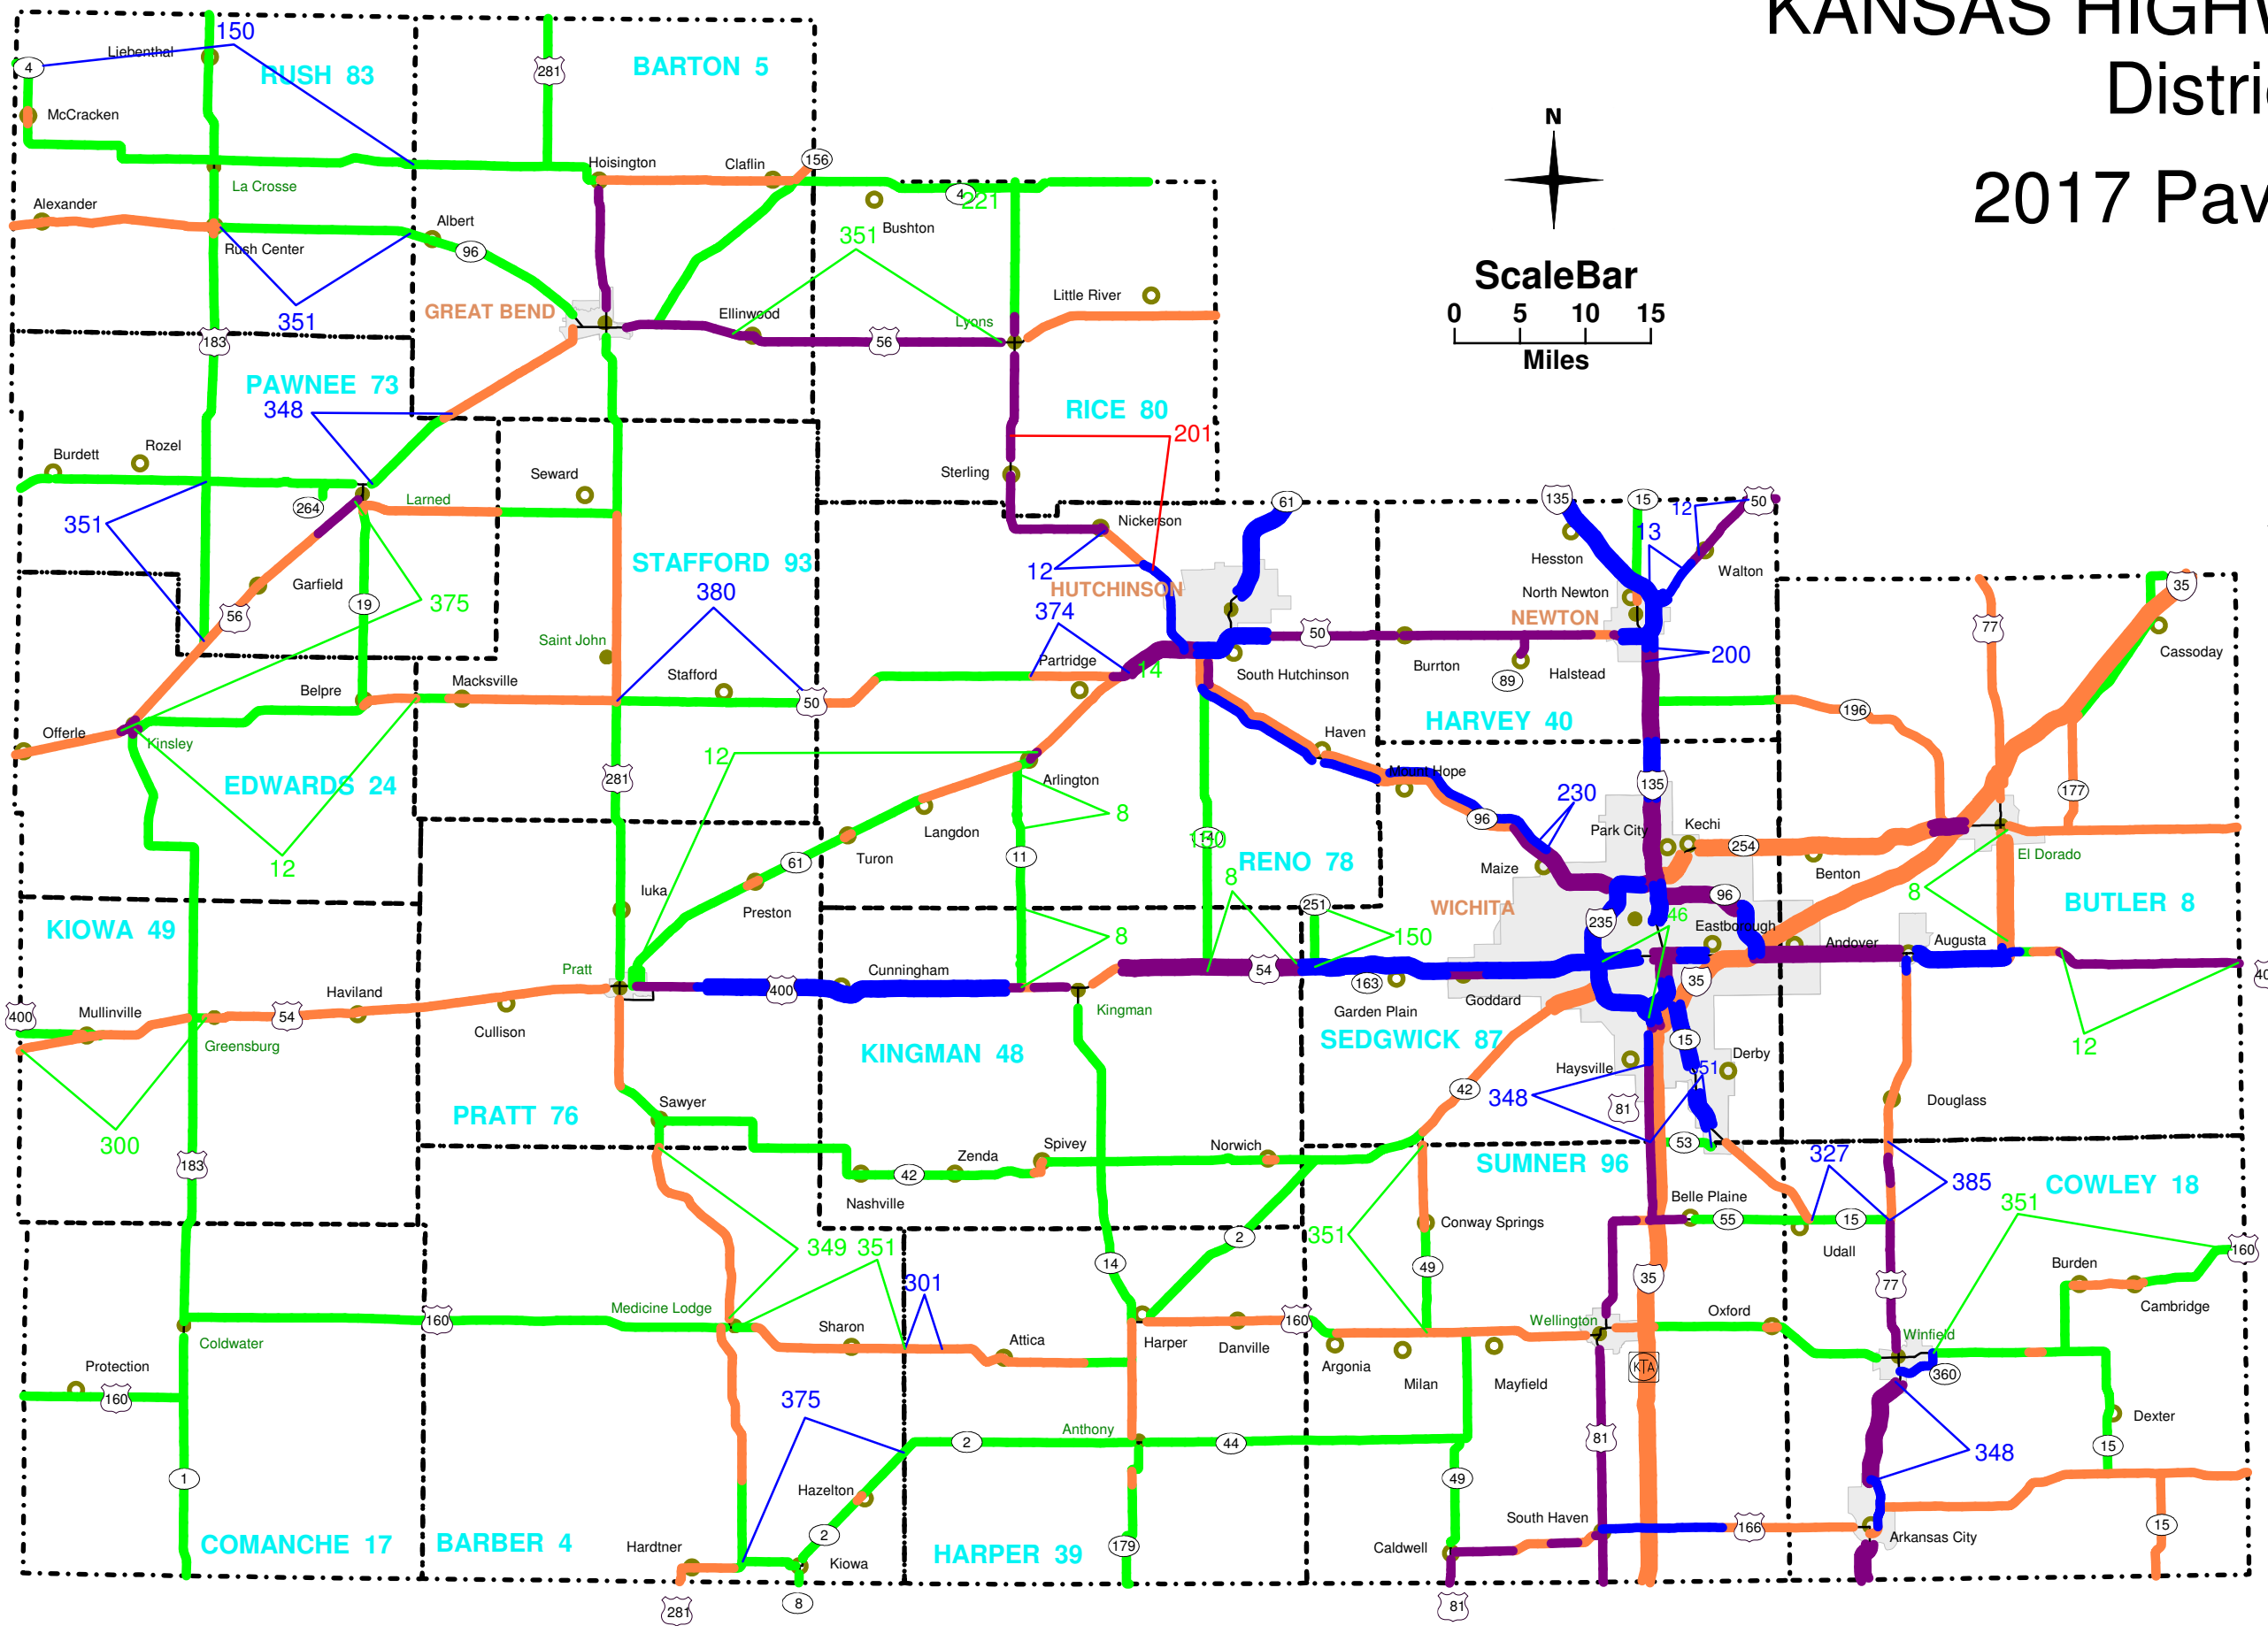

prepared by  
Kansas Department of Transportation  
Bureau of Construction and Materials  
based on database snapshot from  
October 17, 2017

KDOT makes no warranties, guarantees, or representations for accuracy of this information and assumes no liability or responsibility for any errors or omissions.