
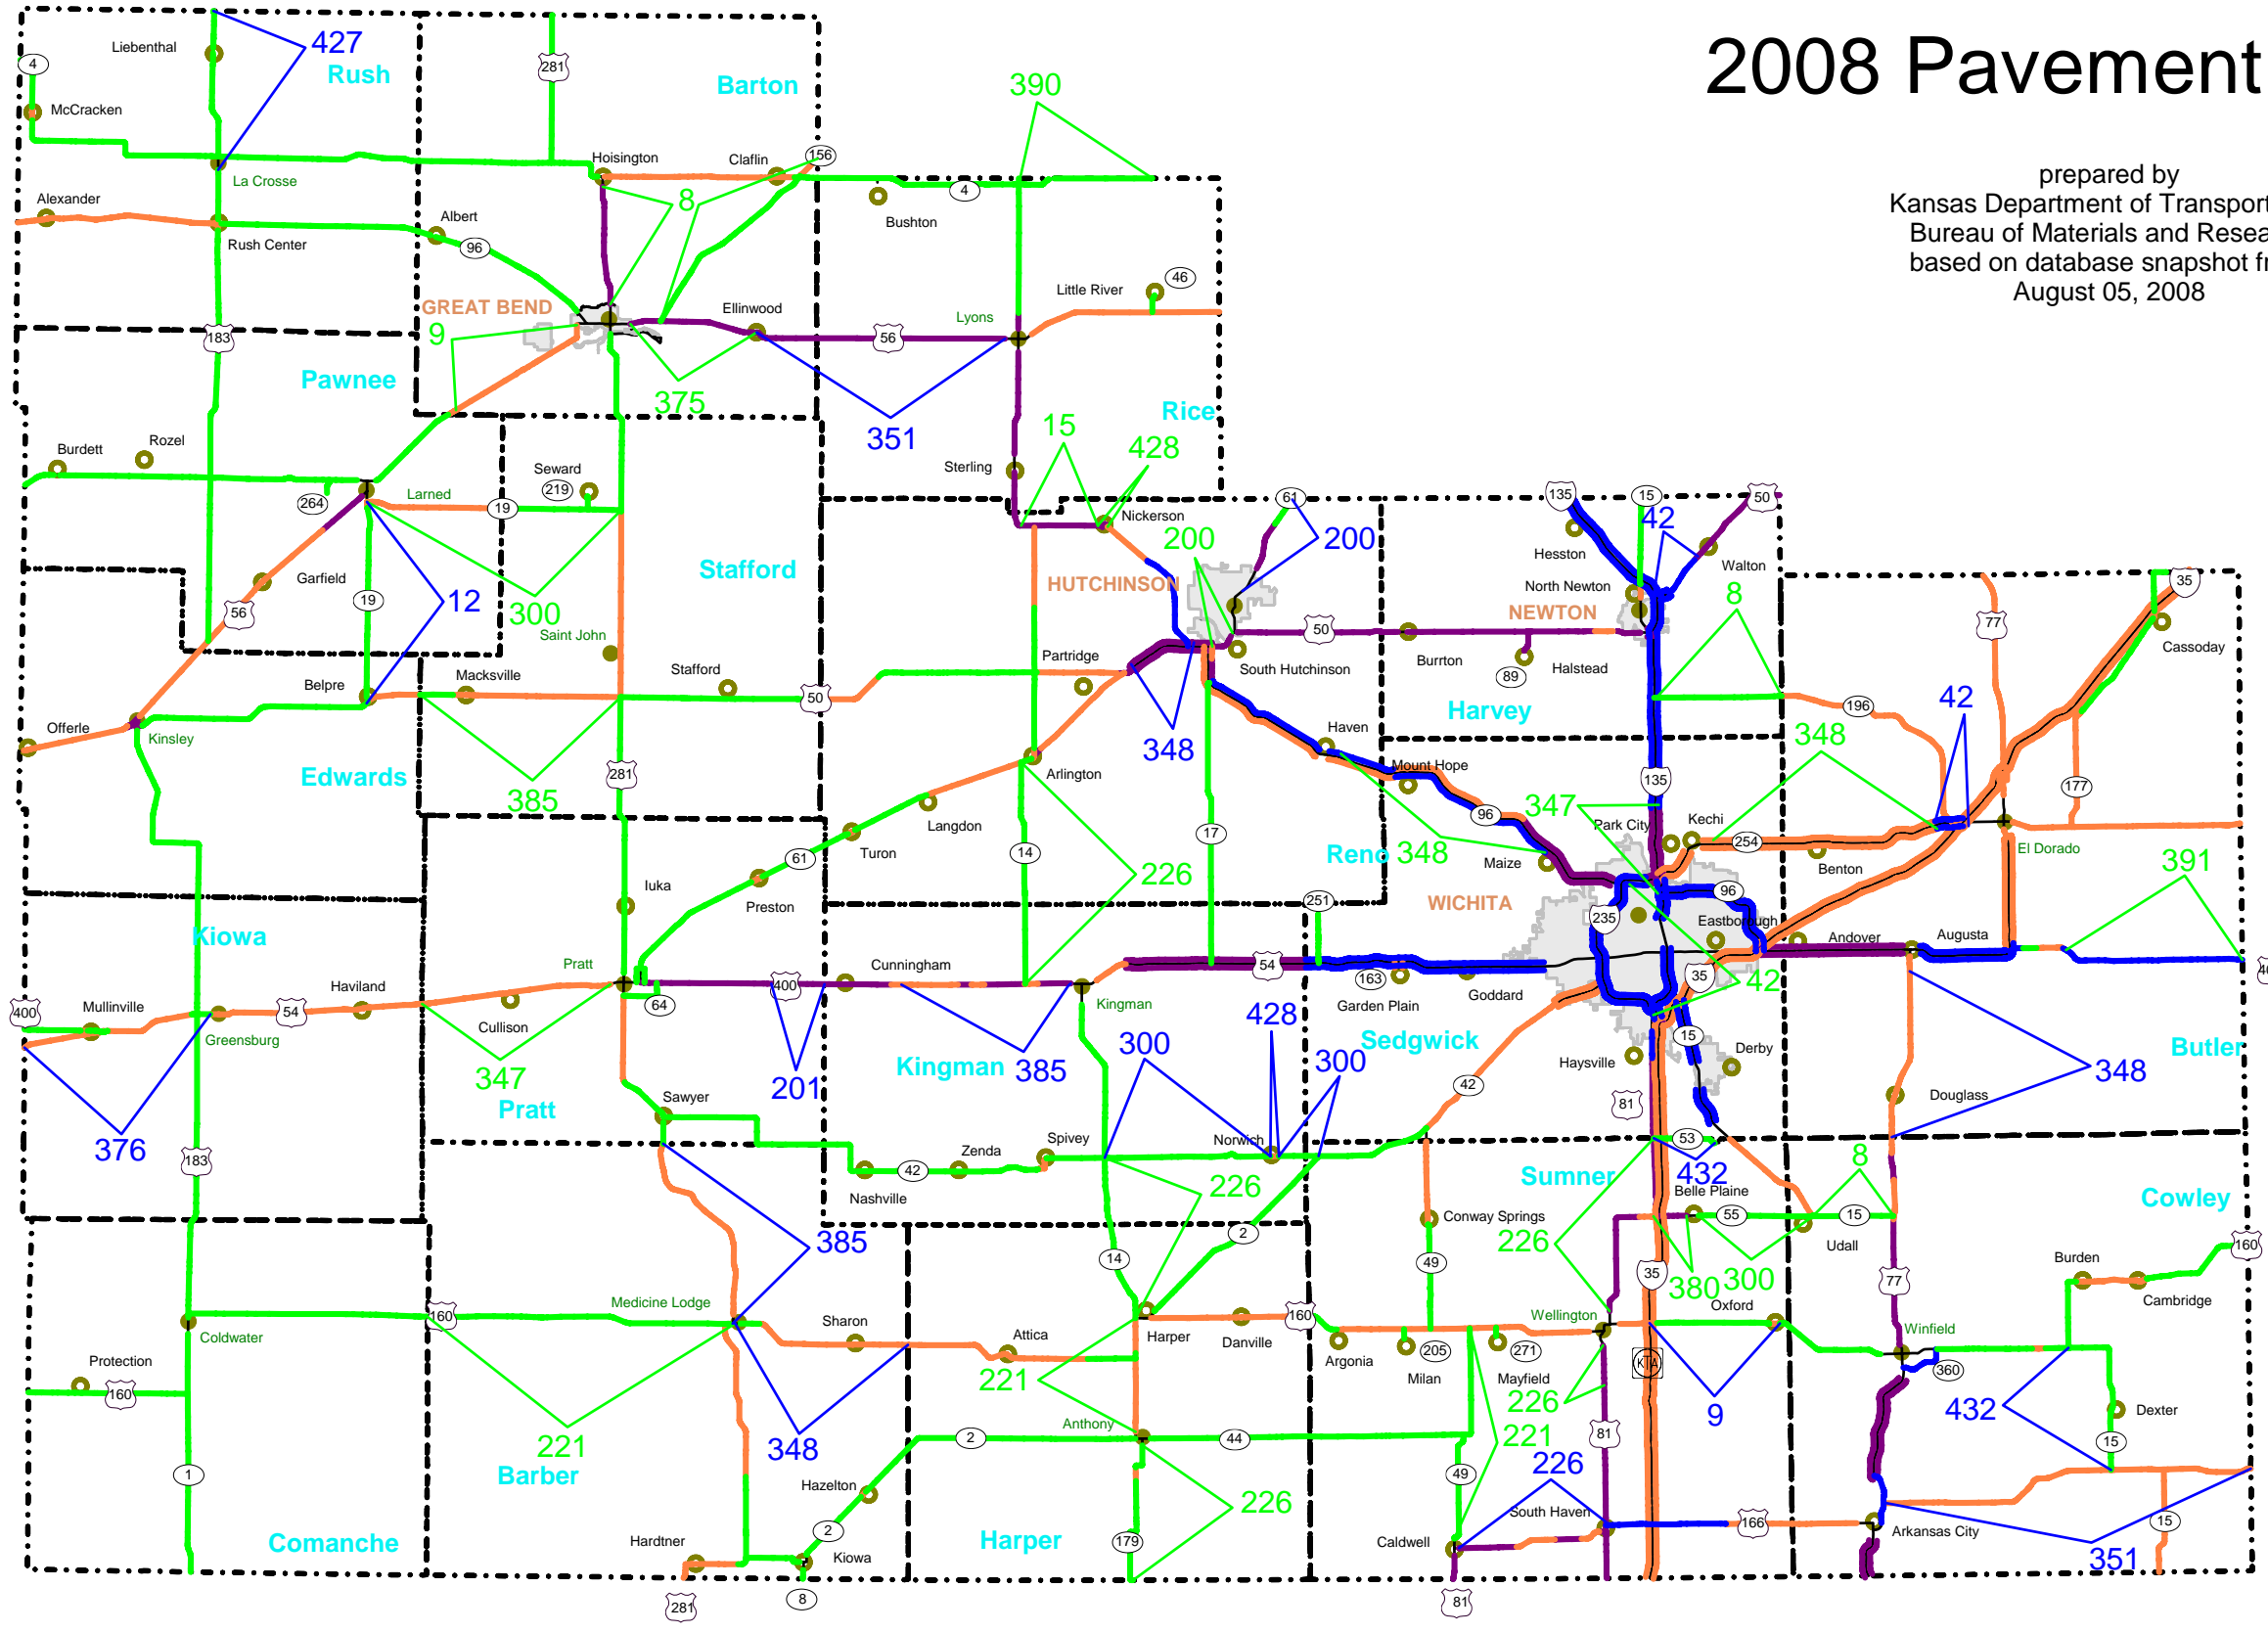


# KANSAS HIGHWAY SYSTEM

## District 5

### 2008 Pavement Types

prepared by  
 Kansas Department of Transportation  
 Bureau of Materials and Research  
 based on database snapshot from  
 August 05, 2008

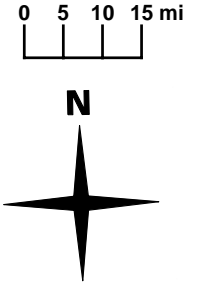

- PCCP
- COMPOSITE
- FDBIT
- PDBIT

### Planned Project Years

- 2008
- 2009
- 2010

- 8 CONVSEAL
- 9 MOD SLURRY SEAL
- 12 OVERLAY 1.5"
- 15 SR 1", OL 1"
- 42 FD PCCP PATCHING
- 200 NEW CONST (IFD=4)
- 201 NEW CONST (IFD=3)
- 221 ROUT & CRACKSEAL
- 226 SR 2", CONV
- 300 OVERLAY 1"
- 347 CM 2", OL 2"
- 348 UBAS
- 351 CM .5", OL 1.5"
- 375 CM 1.5", OL 1.5"
- 376 CM .5", UBAS
- 380 CM .5", OL 1"
- 385 CM 1", OL 1.5"
- 390 SR 1.5", OL 1"
- 391 OL 4", UBAS
- 427 CM 1", OL 2"
- 428 CM 1", OL 1"
- 432 SR 2", SL/CM 2, OL 2

KDOT makes no warranties, guarantees, or representations for accuracy of this information and assumes no liability or responsibility for any errors or omissions.