








KANSAS HIGHWAY SYSTEM District 5

2013 Pavement Types

-  PCCP
-  COMPOSITE
-  FDBIT
-  PDBIT

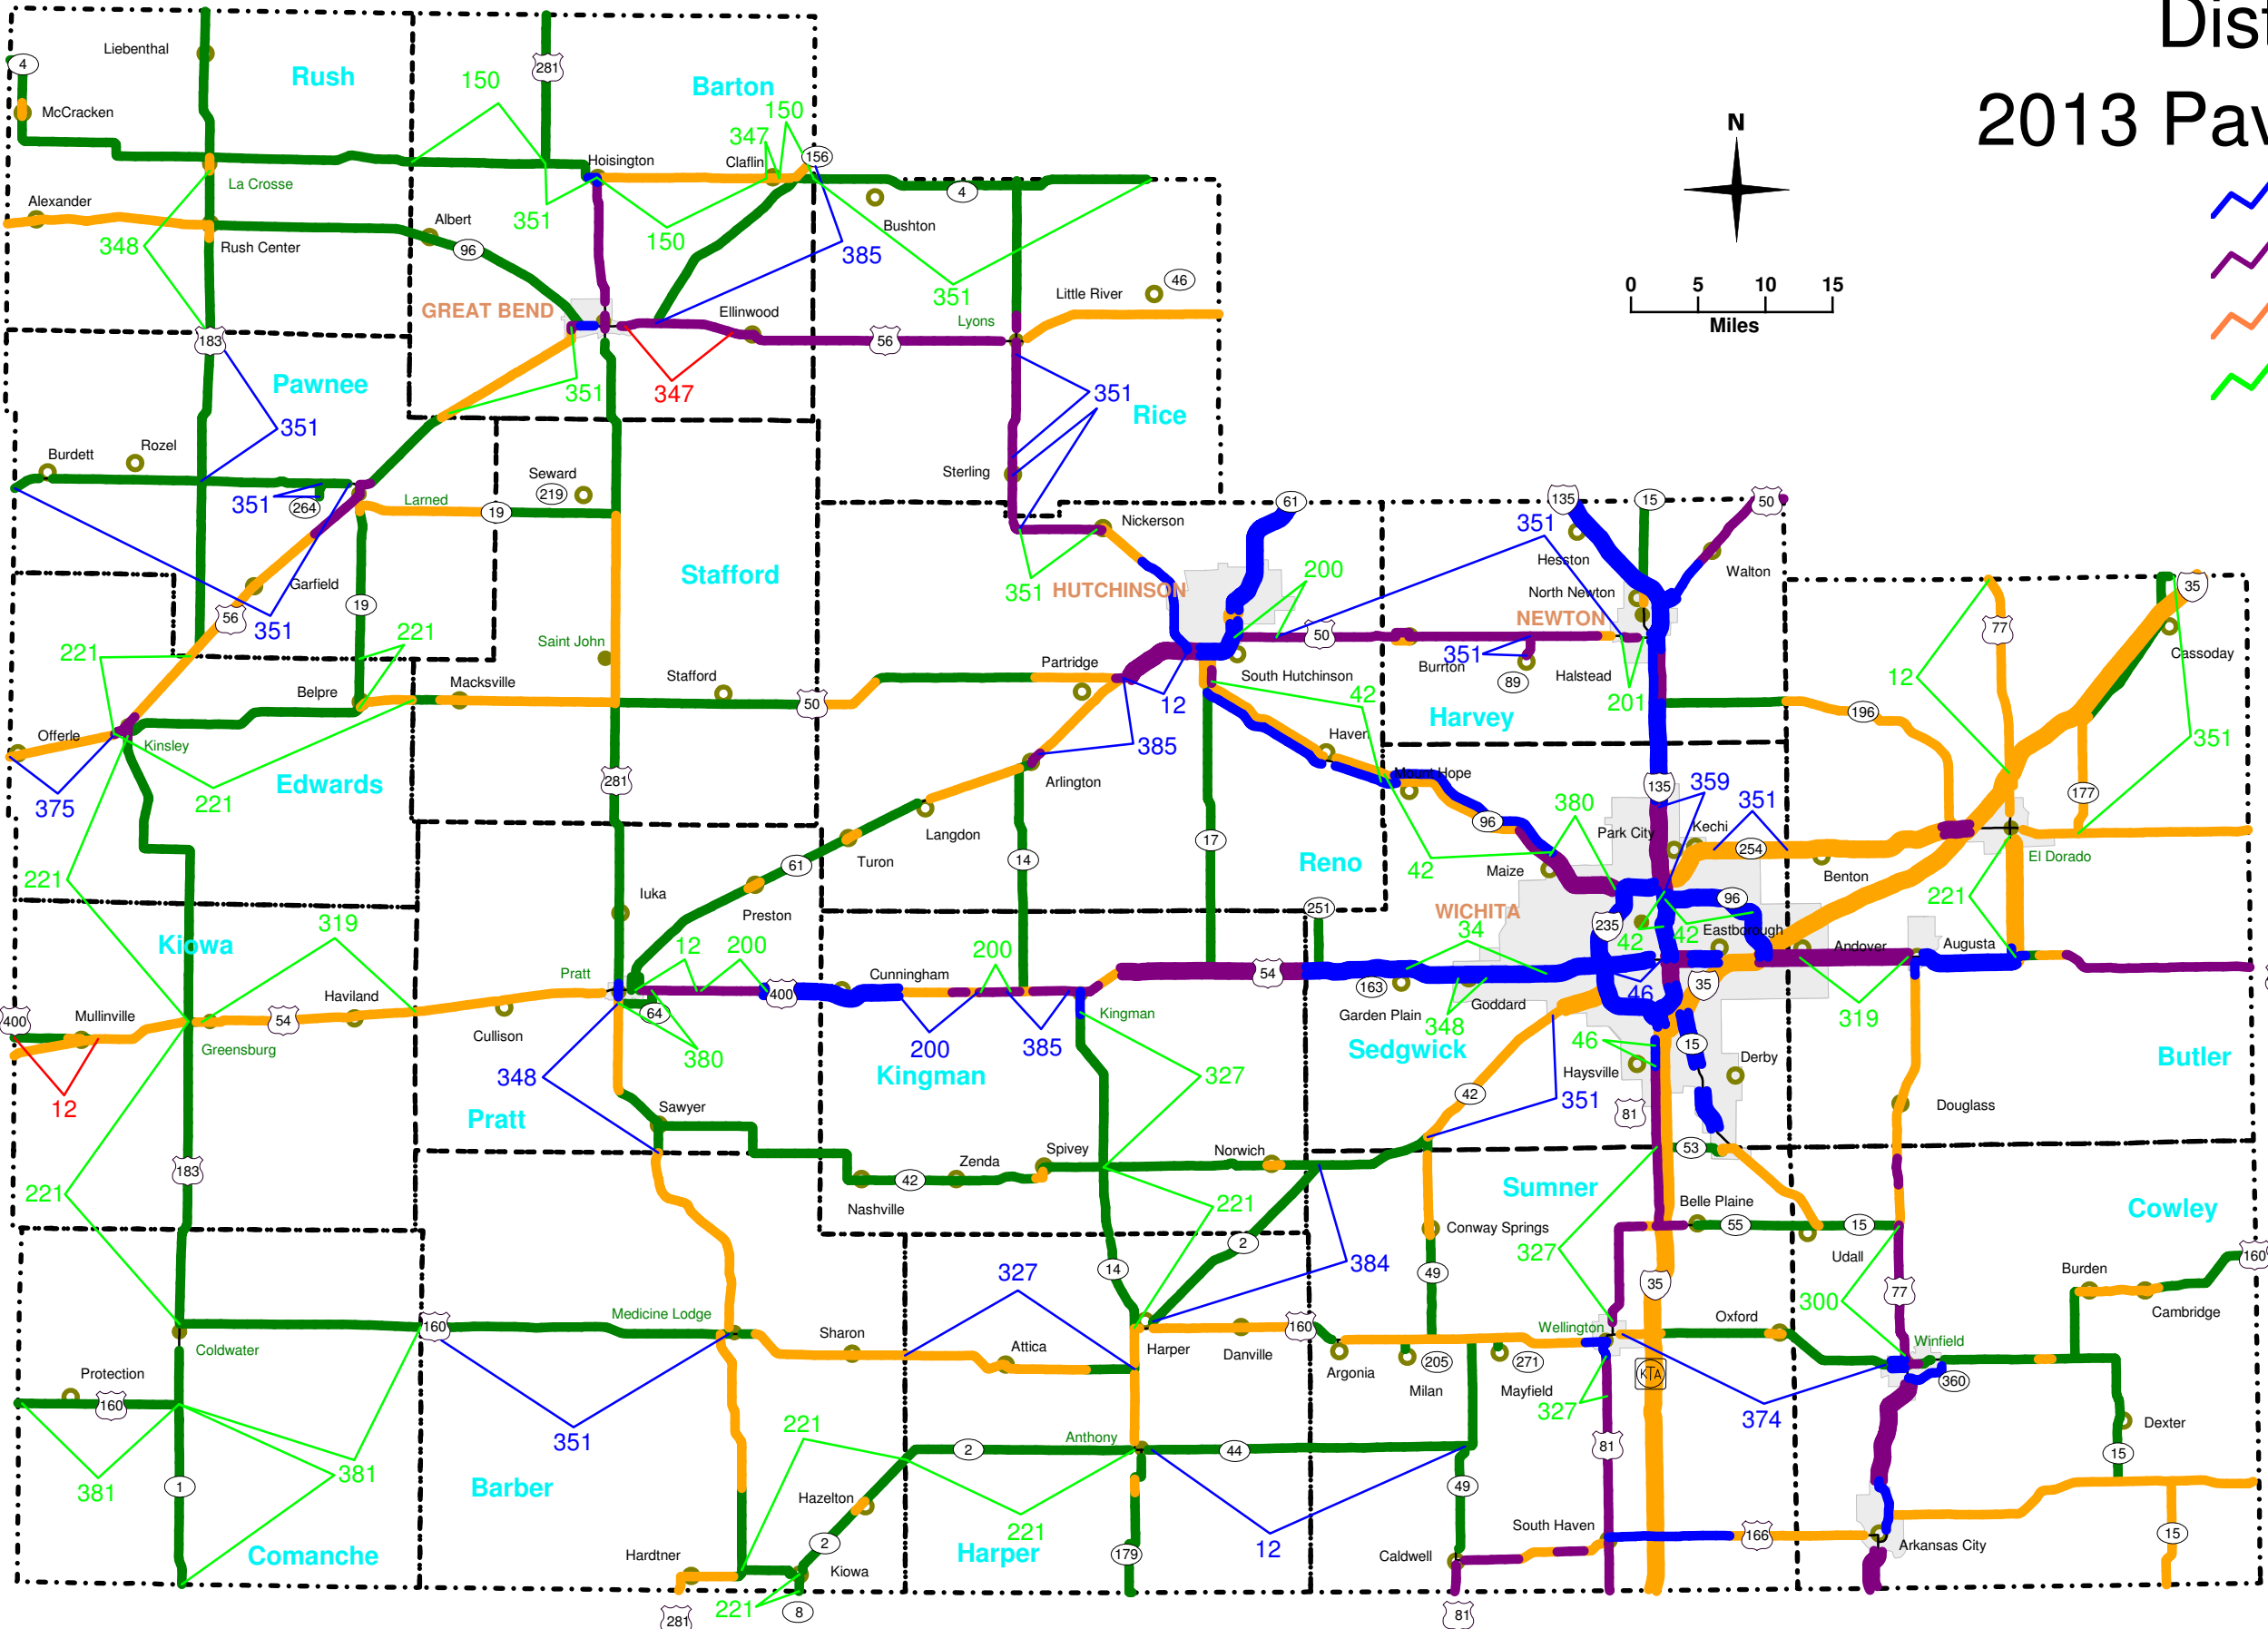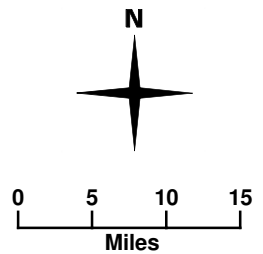

Year of Projects

-  2013
-  2014
-  2015

- 12 Overlay 1.5"
- 34 JtRepair w/PCC
- 42 FD PCCP Patching
- 46 Grind, Patch
- 150 SR 2", OL 1"
- 200 New Const (IFD=4)
- 201 New Const (IFD=3)
- 221 Rout & CrackSeal
- 300 Overlay 1"
- 319 Overlay 6"
- 327 CM .75", HR 1.5"
- 347 CM 2", OL 2"
- 348 UBAS-Novachip
- 351 CM .5", OL 1.5"
- 359 CM 4", OL 6"
- 374 SR 2", UBAS
- 375 CM 1.5", OL 1.5"
- 380 CM 5", OL 1"
- 381 CM .5", OL 2"
- 384 SR 2", OL 1.5"
- 385 CM 1", OL 1.5"

prepared by
Kansas Department of Transportation
Bureau of Construction and Materials
based on database snapshot from
November 1, 2013

KDOT makes no warranties, guarantees, or representations for accuracy of this information and assumes no liability or responsibility for any errors or omissions.