
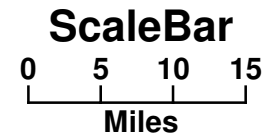


KANSAS HIGHWAY SYSTEM District 2 2015 Pavement Types

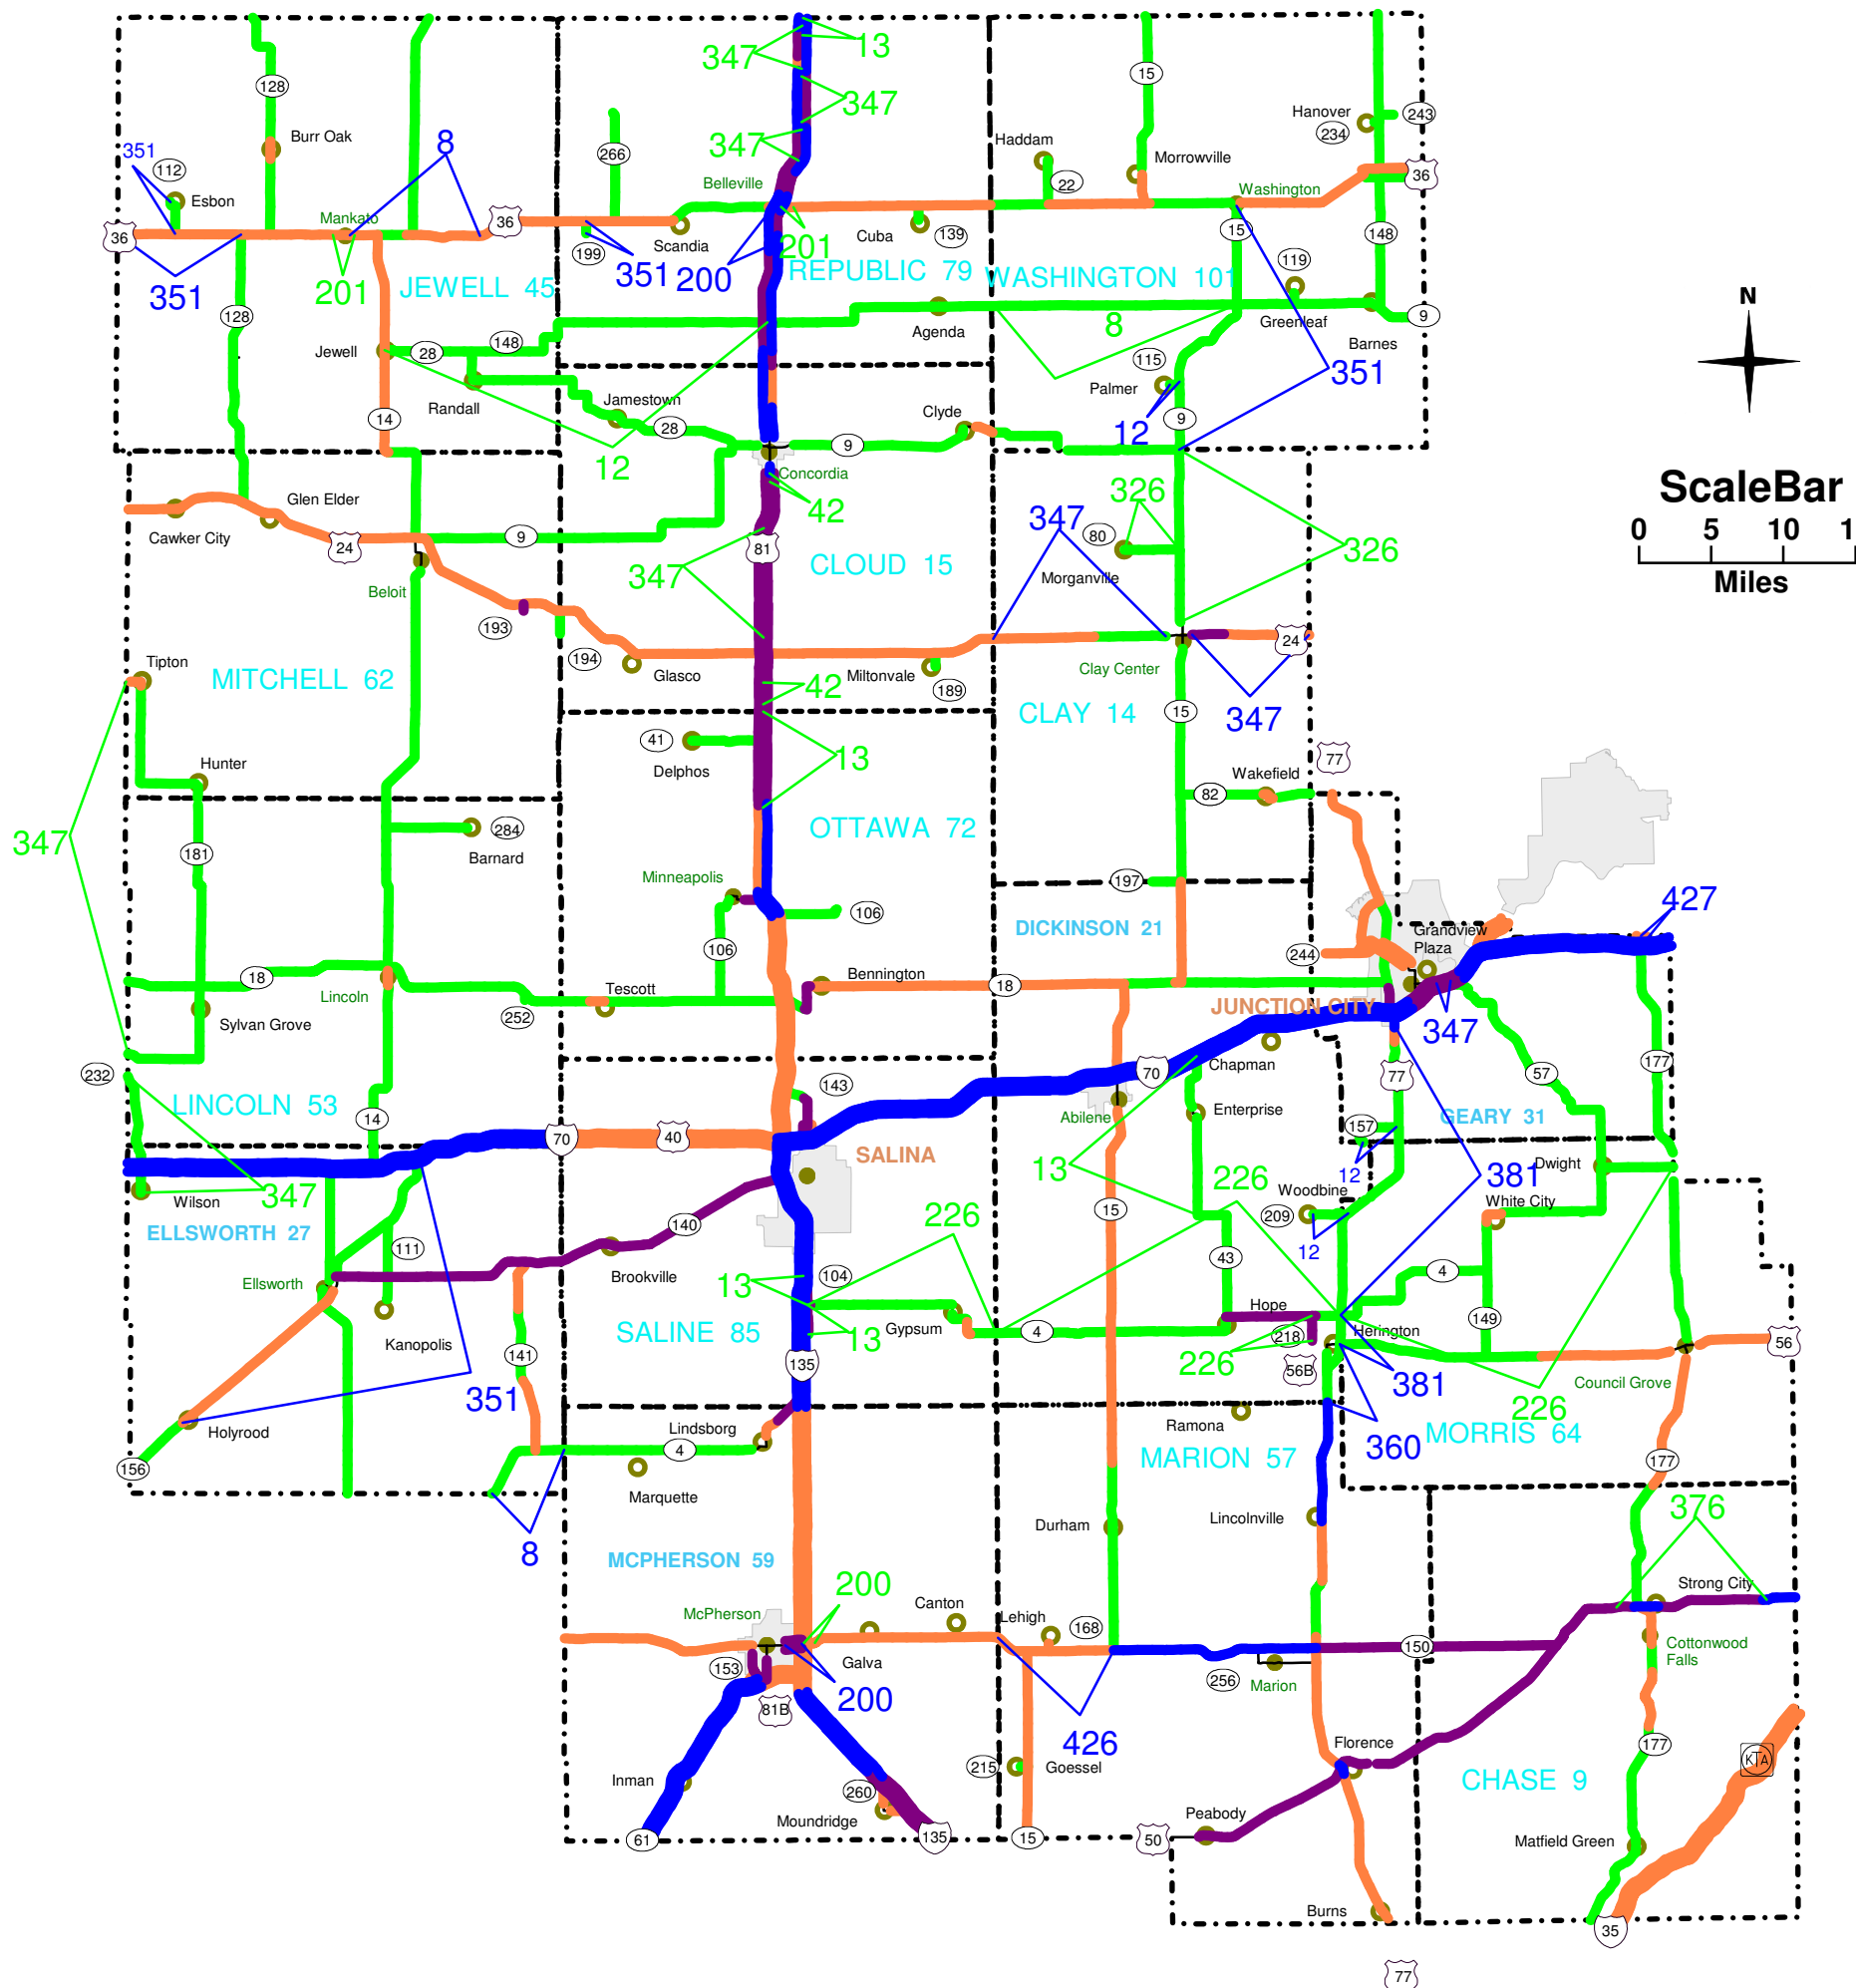

- PCCP
- COMPOSITE
- FDBIT
- PDBIT

Year of Projects

- 2015 Locations
- 2016 Locations
- 2017 Locations

- 8 Chip Seal
- 12 Overlay 1.5"
- 13 Overlay 3"
- 42 FD PCCP Patching
- 200 New Const (IFD=4)
- 201 New Const (IFD=3)
- 226 SR 2", Chip Seal
- 326 SR 1", Chip Seal
- 347 CM 2", OV 2"
- 351 CM .5", OL 1.5"
- 360 CM 5", HR 5", OL 1.5"
- 376 CM .5", UBAS
- 381 CM .5", OL 2"
- 426 CM, Patch, OL 5.5"
- 427 CM 1", OL 2"

prepared by
Kansas Department of Transportation
Bureau of Construction and Materials
based on database snapshot from
August 17, 2015