
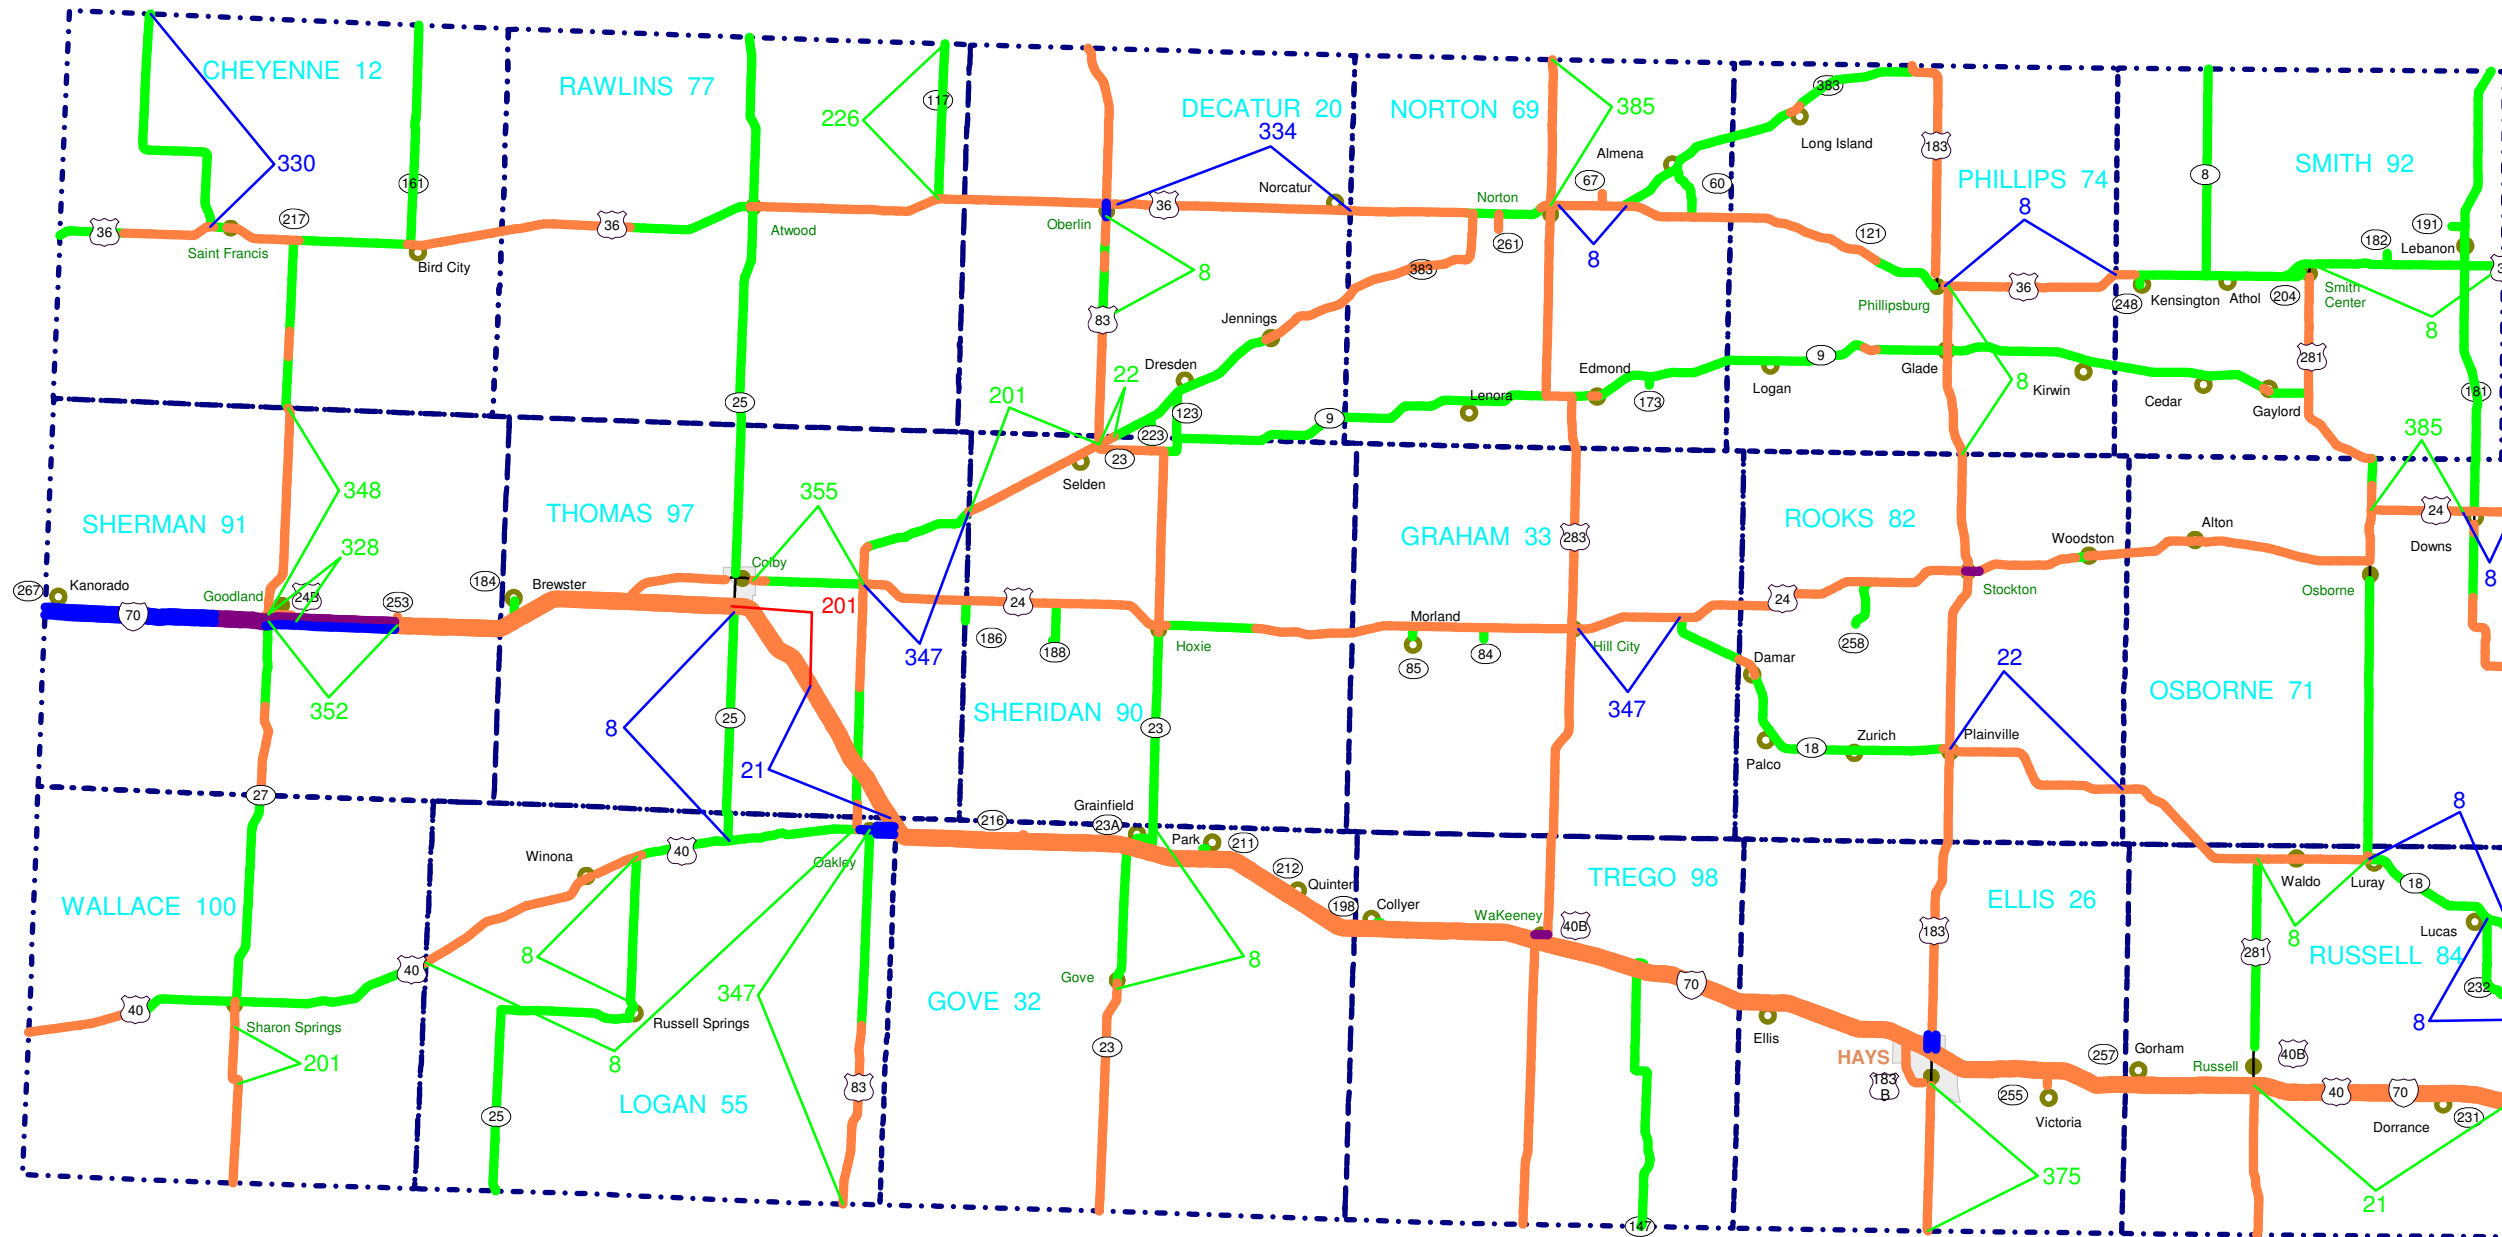


KANSAS HIGHWAY SYSTEM

District 3

2015 Pavement Types

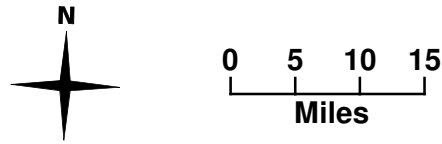

- PCCP
- COMPOSITE
- FDBIT
- PDBIT

Year of Projects

- 2015 Locations
- 2016 Locations
- 2017 Locations

- 8 Chip Seal
- 21 CM 1.5", HR 3"
- 22 CM 2", HR 4"
- 201 New Const (IFD=3)
- 226 SR 2", Chip
- 328 CM 3", HR 3"
- 330 CM 4", HR 4"
- 334 CM 3", HR 5"
- 347 CM 2", OL 2"
- 348 UBAS-Novachip
- 352 CM 1", HR 2", OL 1"
- 375 CM 1.5", OL 1.5"
- 385 CM 1", OL 1.5"

prepared by
 Kansas Department of Transportation
 Bureau of Construction and Materials
 based on database snapshot from
 August 17, 2015

KDOT makes no warranties, guarantees, or representations for accuracy of this information and assumes no liability or responsibility for any errors or omissions.