






KANSAS HIGHWAY SYSTEM

District 5




2015 Pavement Types

prepared by
 Kansas Department of Transportation
 Bureau of Construction and Materials
 based on database snapshot from
 August 17, 2015

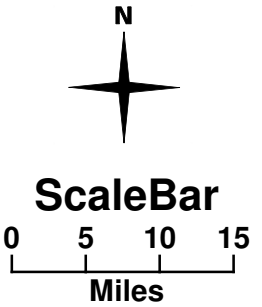
-  PCCP
-  COMPOSITE
-  FDBIT
-  PDBIT



Year of Projects

-  2015 Locations
-  2016 Locations
-  2017 Locations

- 8 Chip Seal
- 9 Mod Slurry Seal
- 12 Overlay 1.5"
- 14 Overlay 4"
- 42 FD PCCP Patching
- 45 Lim Patching, OL 4"
- 150 SR 2", OL 1"
- 200 New Const (IFD=4)
- 201 New Const (IFD=3)
- 221 Rout & Crack Seal
- 226 SR 2", Chip
- 228 SR 2"
- 300 Overlay 1"
- 319 Overlay 6"
- 347 CM 2", OV 2"
- 348 UBAS-Novachip
- 351 CM .5", OL 1.5"
- 356 CM 2", HR 4", OL 1"
- 359 CM 4", OL 6"
- 371 CM 6", HR 7", OL1"
- 376 CM .5", UBAS
- 385 CM 1", OL 1.5"
- 390 SR 1.5", OL 1"
- 428 CM 1", OL 1"

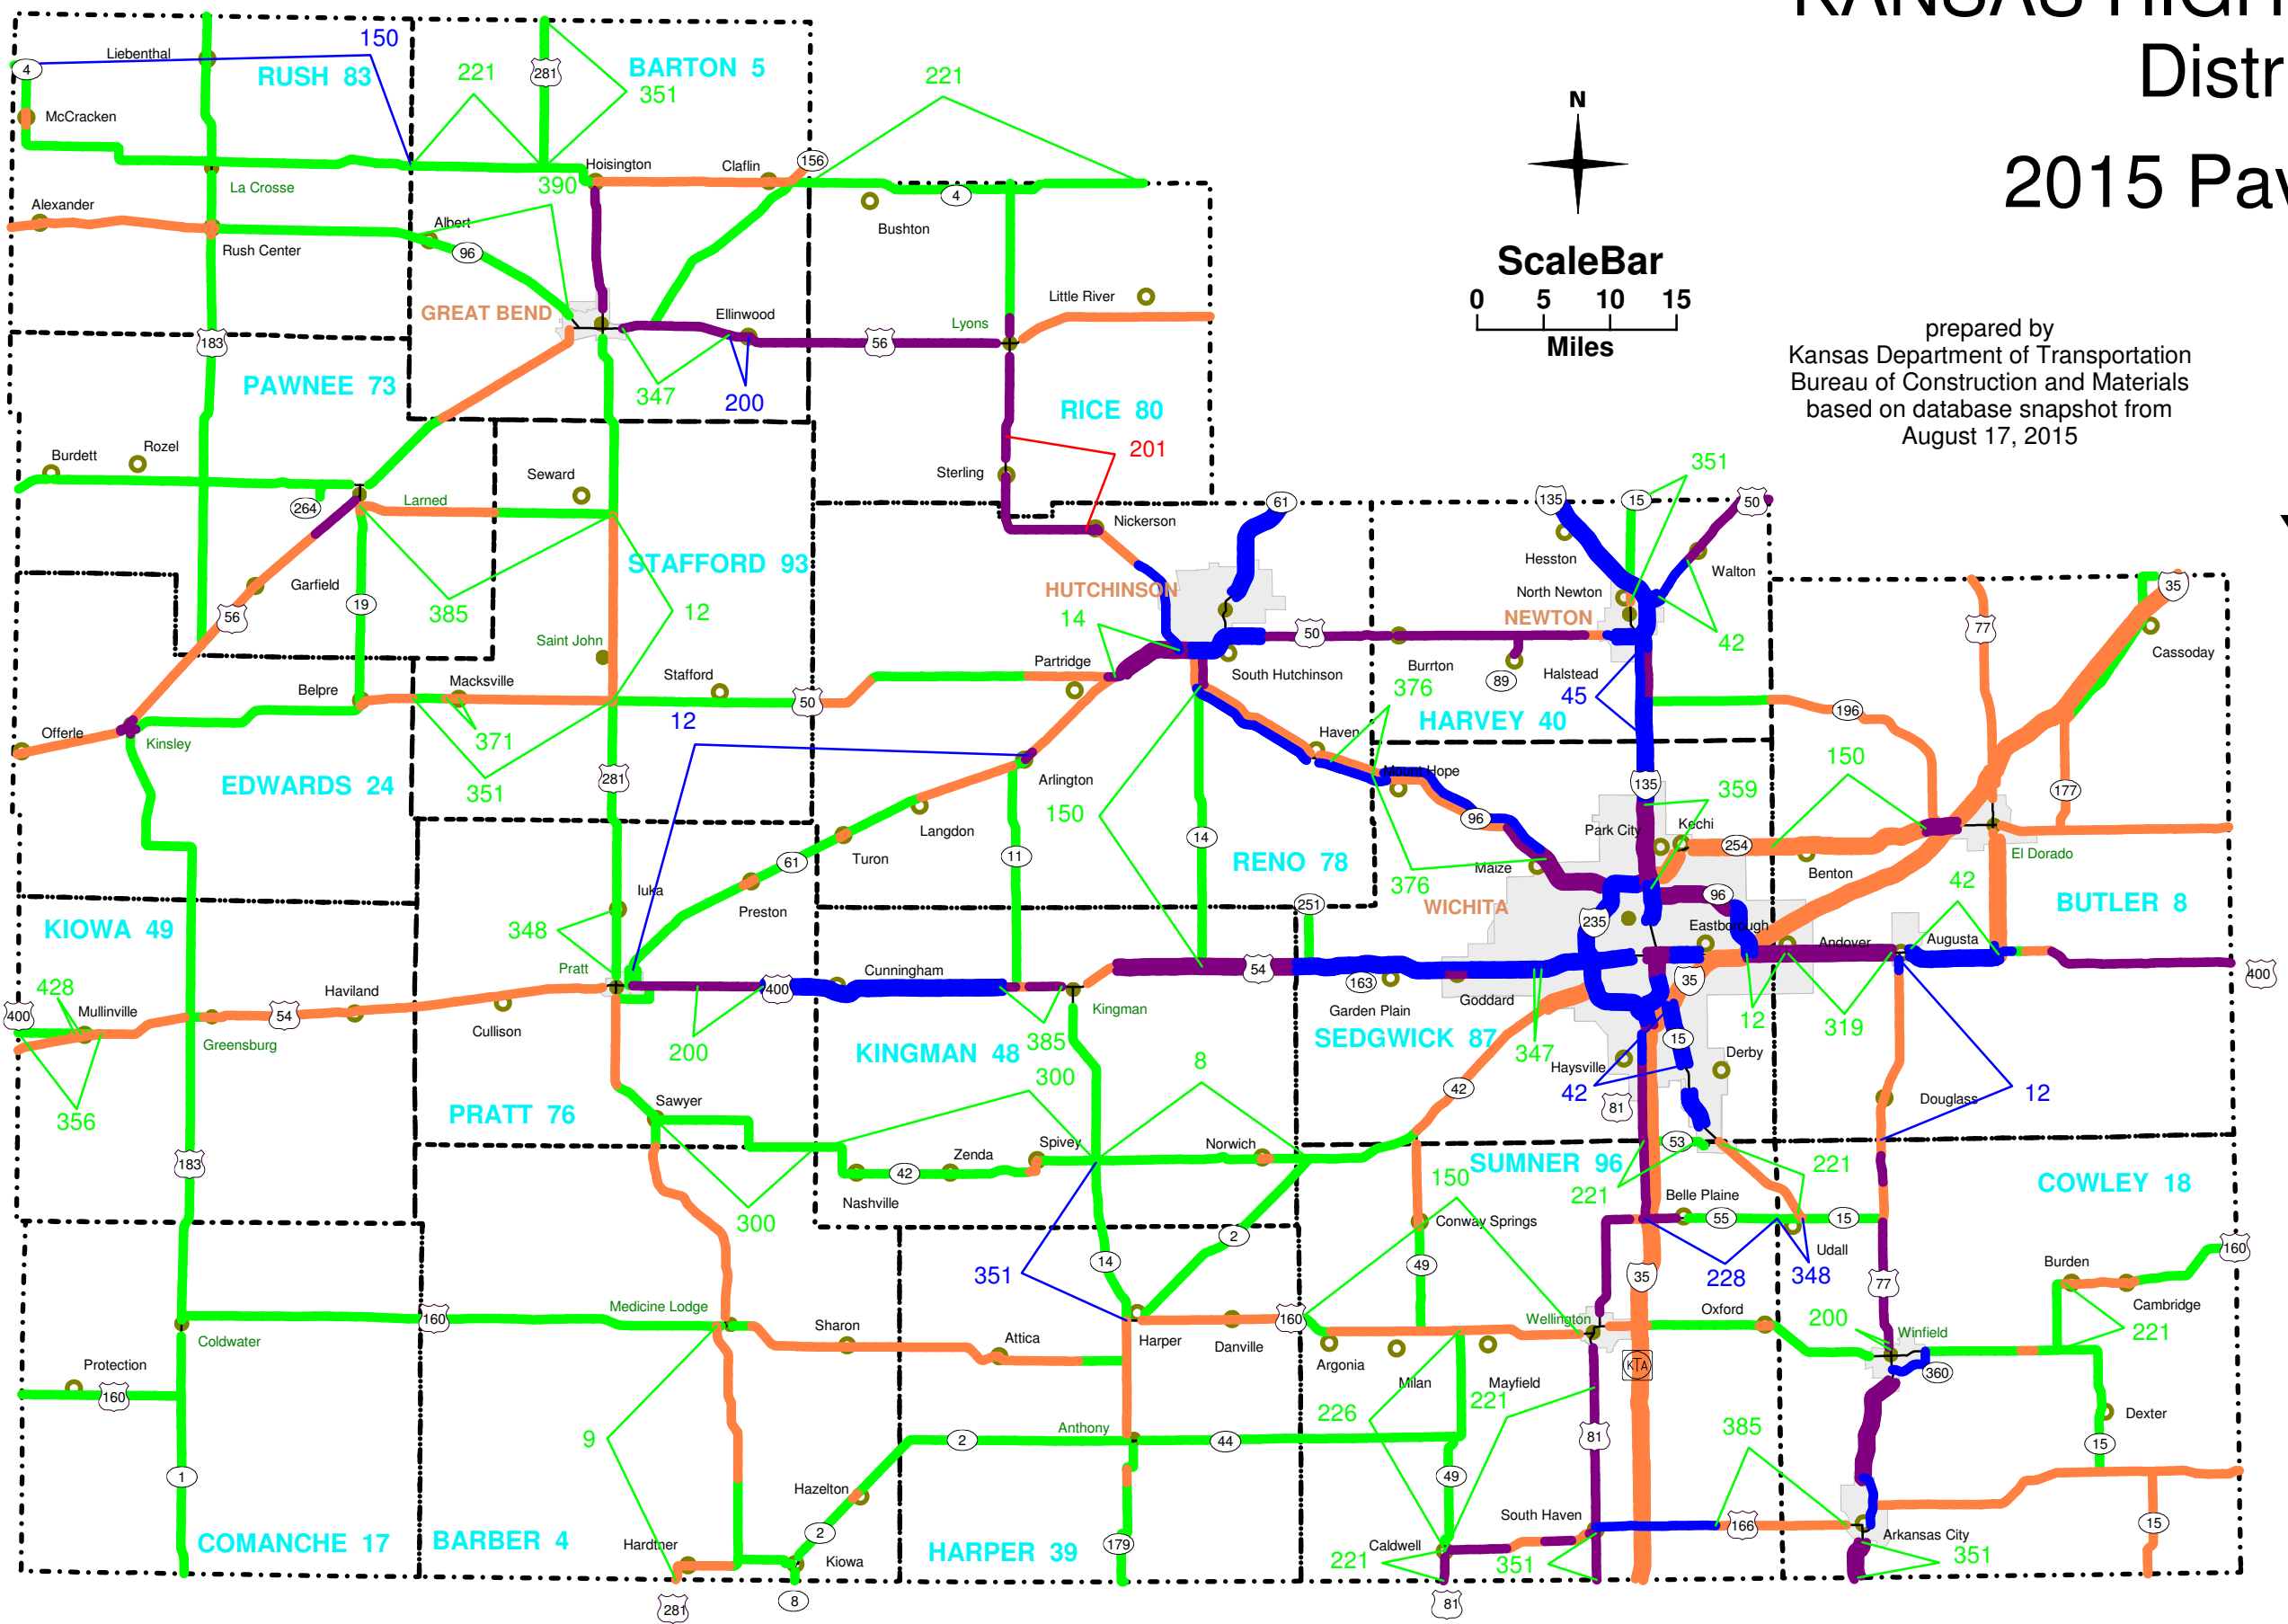

KDOT makes no warranties, guarantees, or representations for accuracy of this information and assumes no liability or responsibility for any errors or omissions.