





# KANSAS HIGHWAY SYSTEM

## District 6



### 2015 Pavement Types

-  PCCP
-  COMPOSITE
-  FDBIT
-  PDBIT

### Year of Projects

-  2015 Locations
-  2016 Locations
-  2017 Locations

- 8 Chip Seal
- 9 Mod Slurry Seal
- 12 Overlay 1.5"
- 16 SR 1", OL 2"
- 42 FD PCCP Patching
- 200 New Const (IFD=4)
- 201 New Const (IFD=3)
- 221 Rout & Crack Seal
- 226 SR 2", Chip
- 328 CM 3", HR 3"
- 347 CM 2", OL 2"
- 351 CM .5", OL 1.5"
- 359 CM 4", OL 6"
- 375 CM 1.5", OL 1.5"
- 385 CM 1", OL 1.5"
- 427 CM 1", OL 2"
- 431 SR 1.5", OL 1.5"

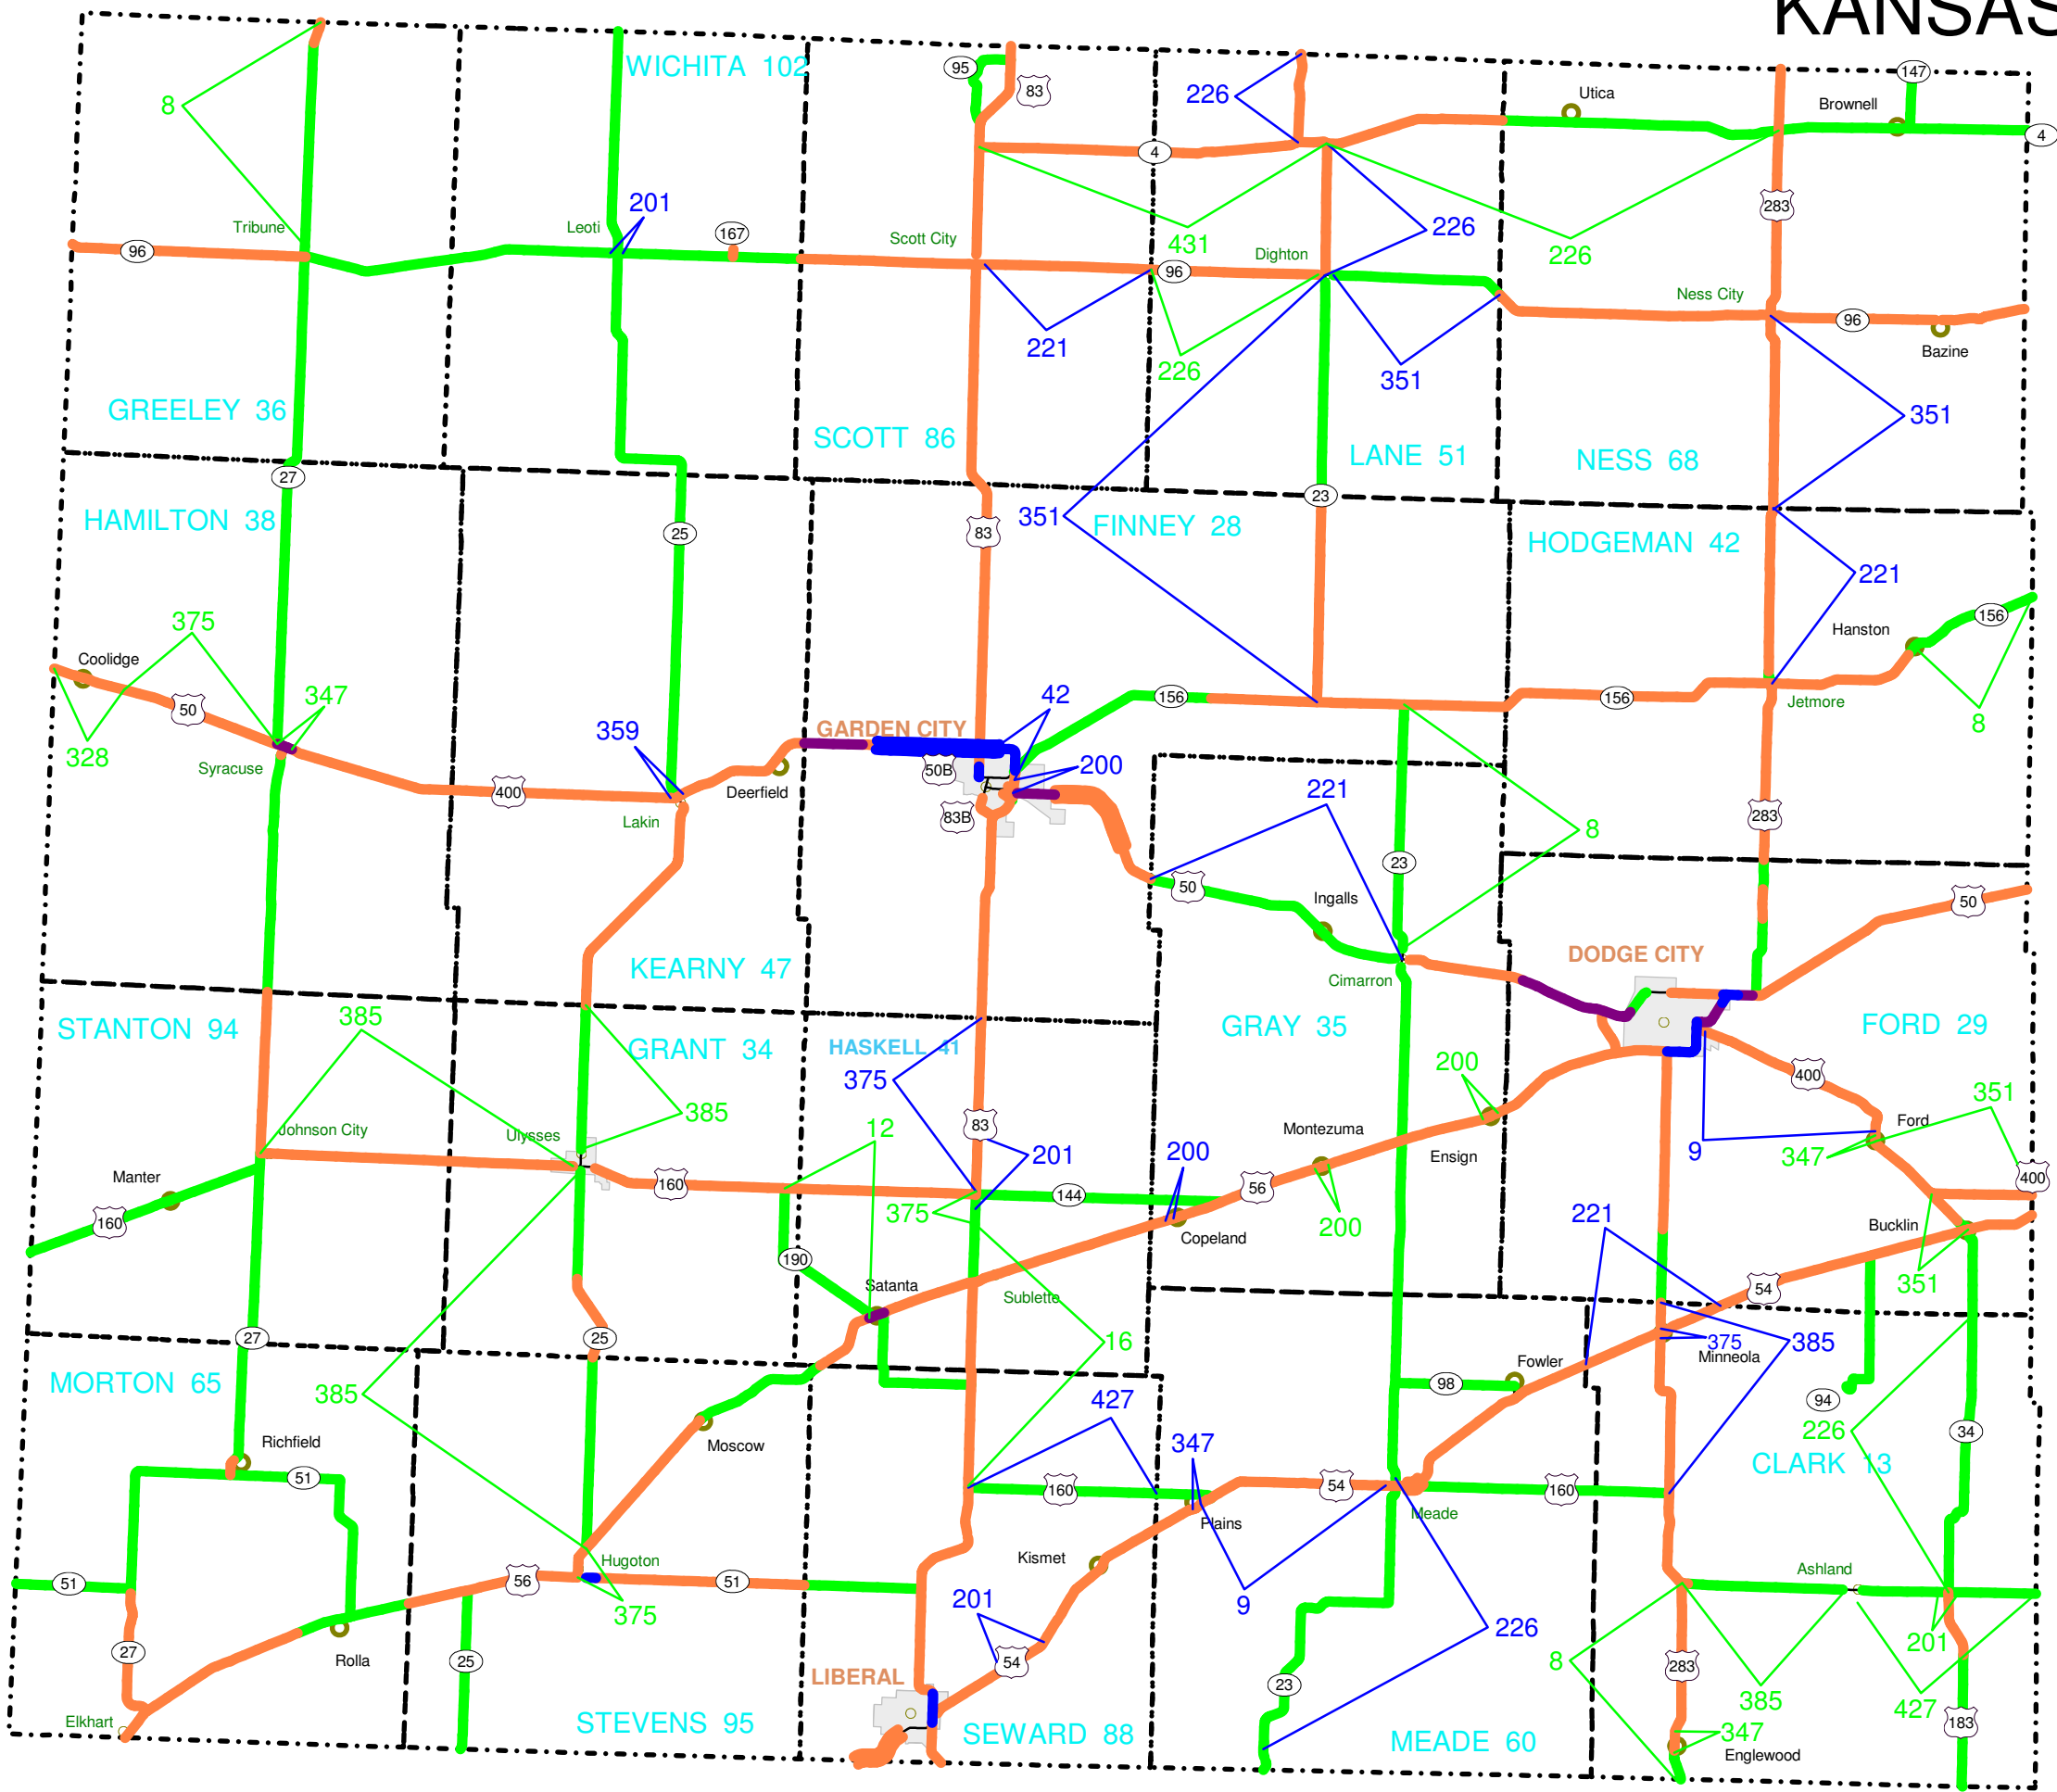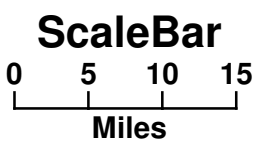

KDOT makes no warranties, guarantees, or representations for accuracy of this information and assumes no liability or responsibility for any errors or omissions.

prepared by  
 Kansas Department of Transportation  
 Bureau of Construction and Materials  
 based on database snapshot from  
 August 17, 2015