


KANSAS HIGHWAY SYSTEM District 1


2016 Pavement Types

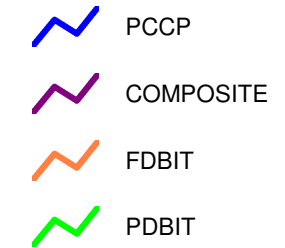

Year of Projects



- 8 Chip Seal
- 45 Patching Limited, Overlay 4"
- 46 Grinding, Patching
- 200 New Const - Concrete
- 201 New Const - Asphalt
- 226 SR 2", Chip
- 327 CM .75", HR 1.5"
- 347 CM 2", OV 2"
- 348 UBAS-Novachip
- 375 CM 1.5", OL 1.5"
- 387 OL 3", UBAS
- 428 CM 1", OL 1"

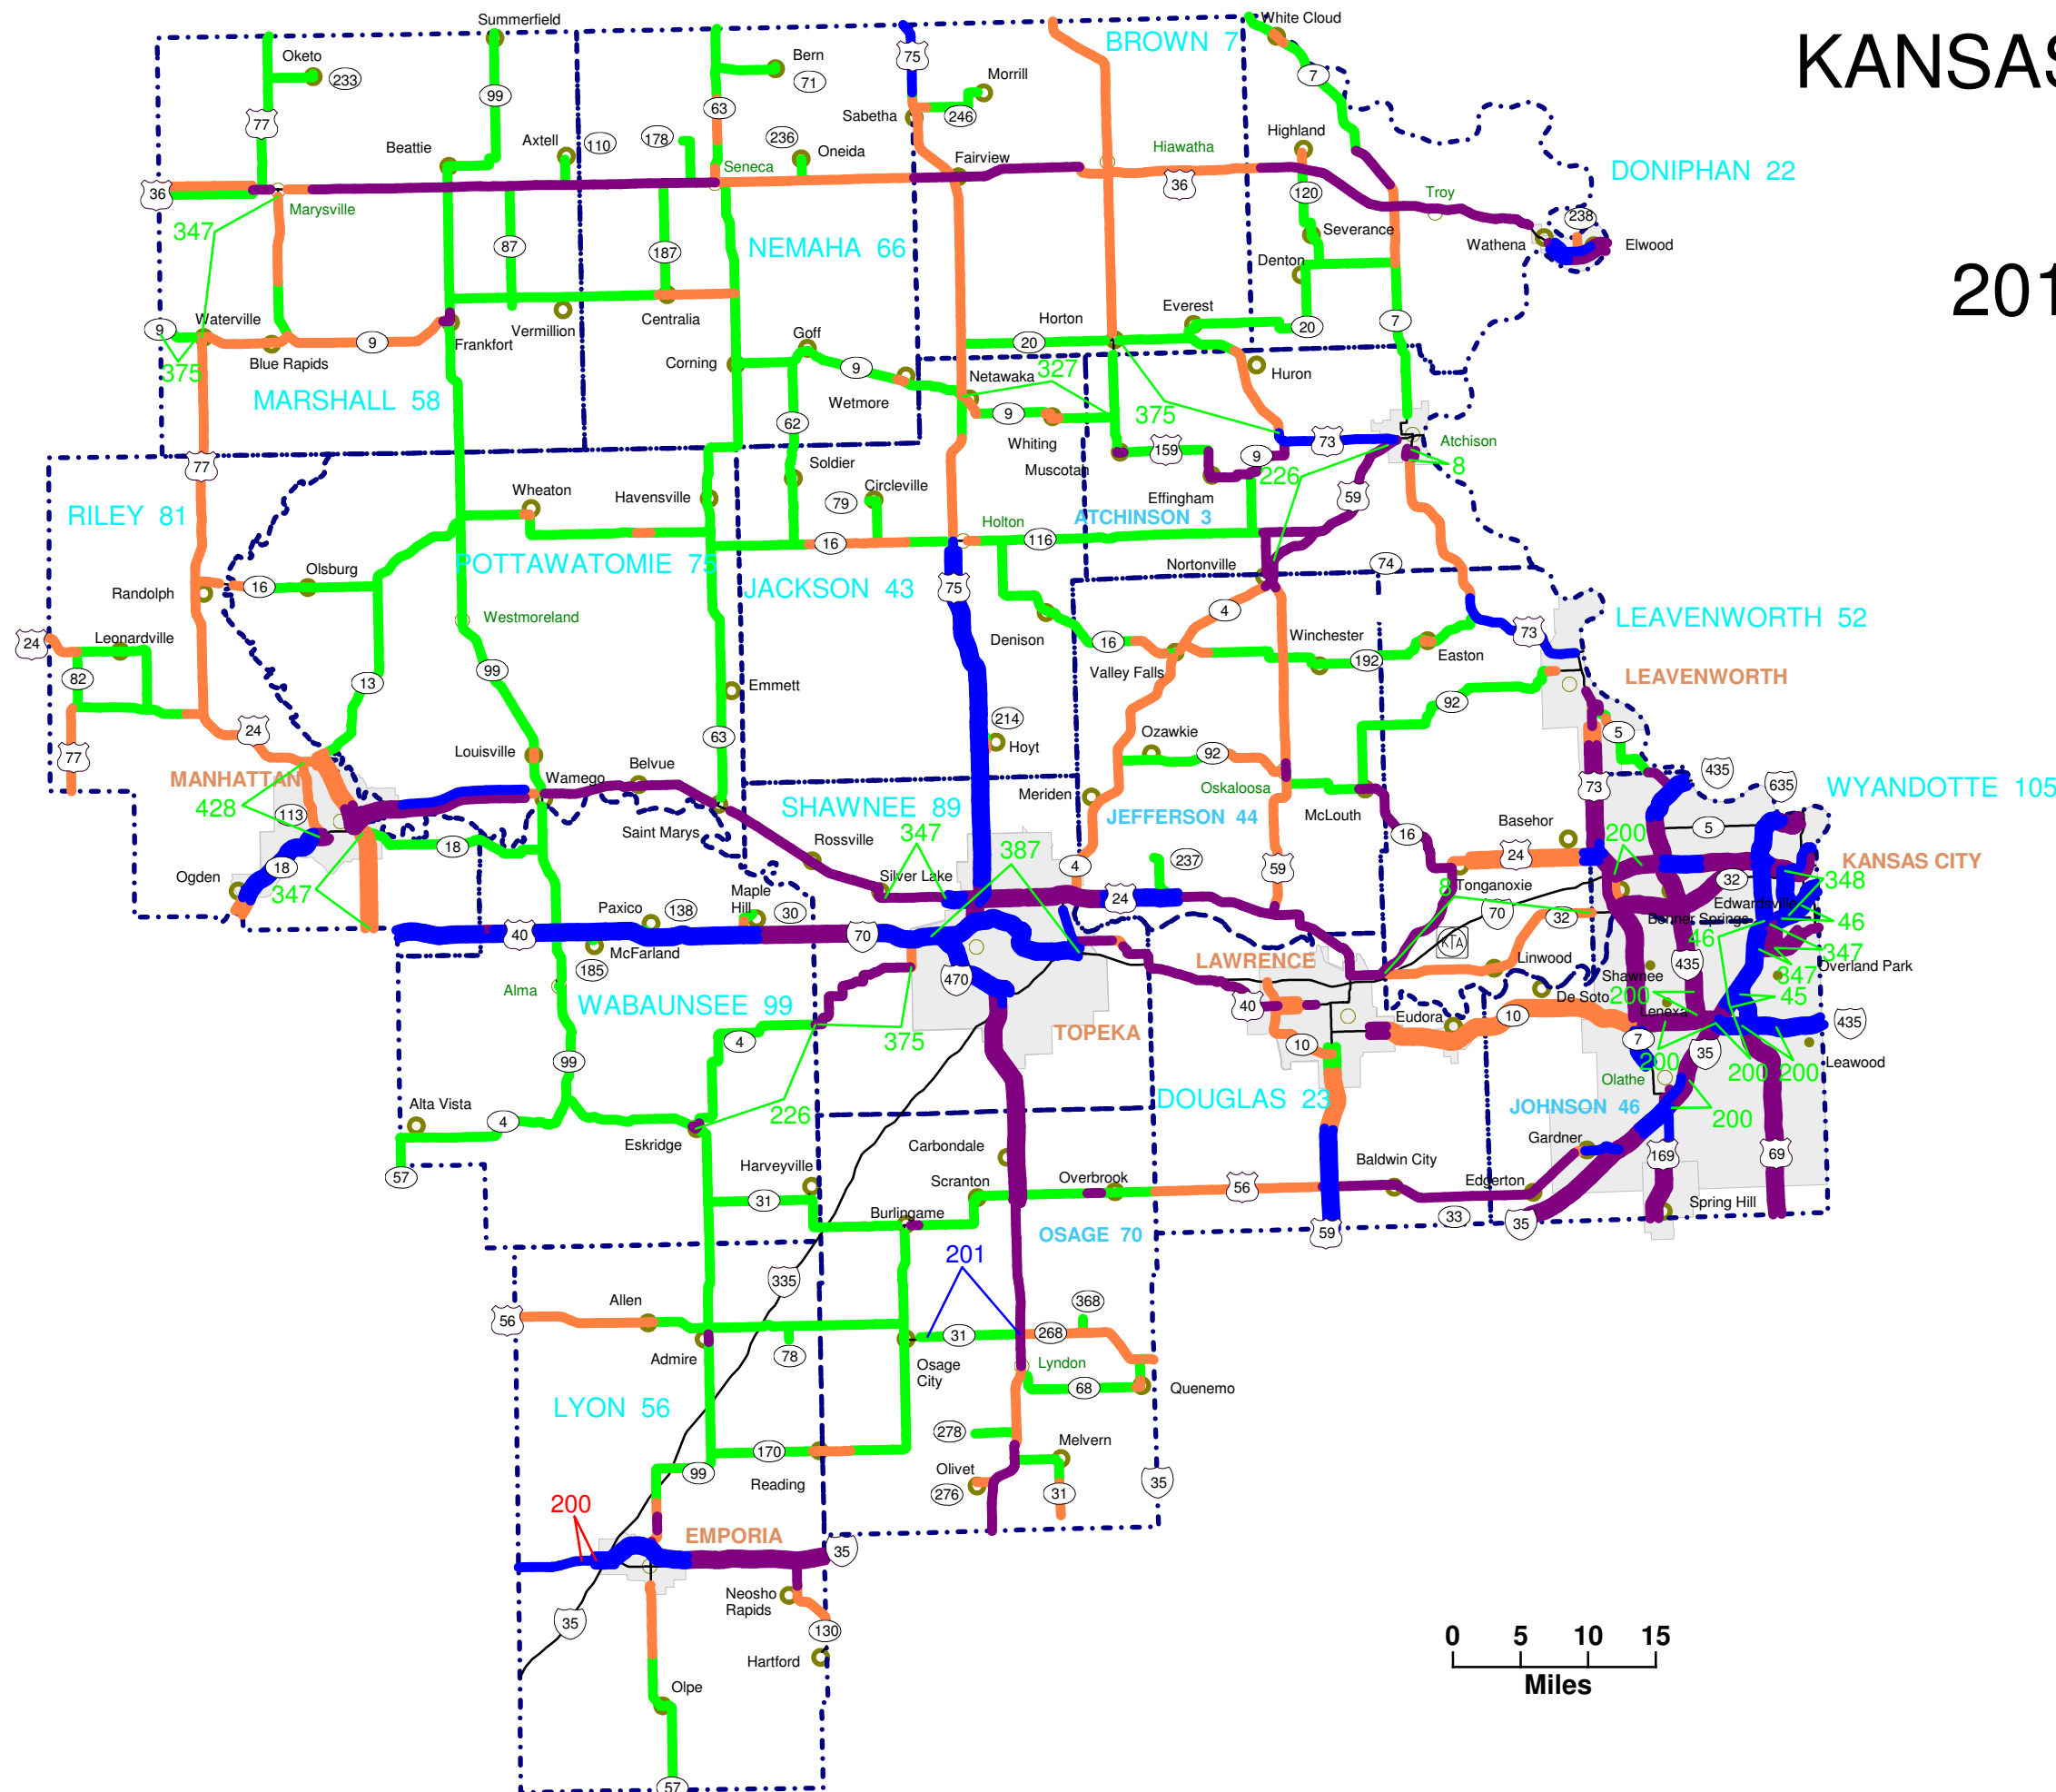

prepared by
Kansas Department of Transportation
Bureau of Construction and Materials
based on database snapshot from
September 1, 2016