
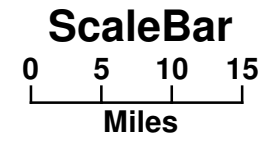
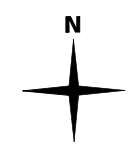


KANSAS HIGHWAY SYSTEM District 2 2016 Pavement Types

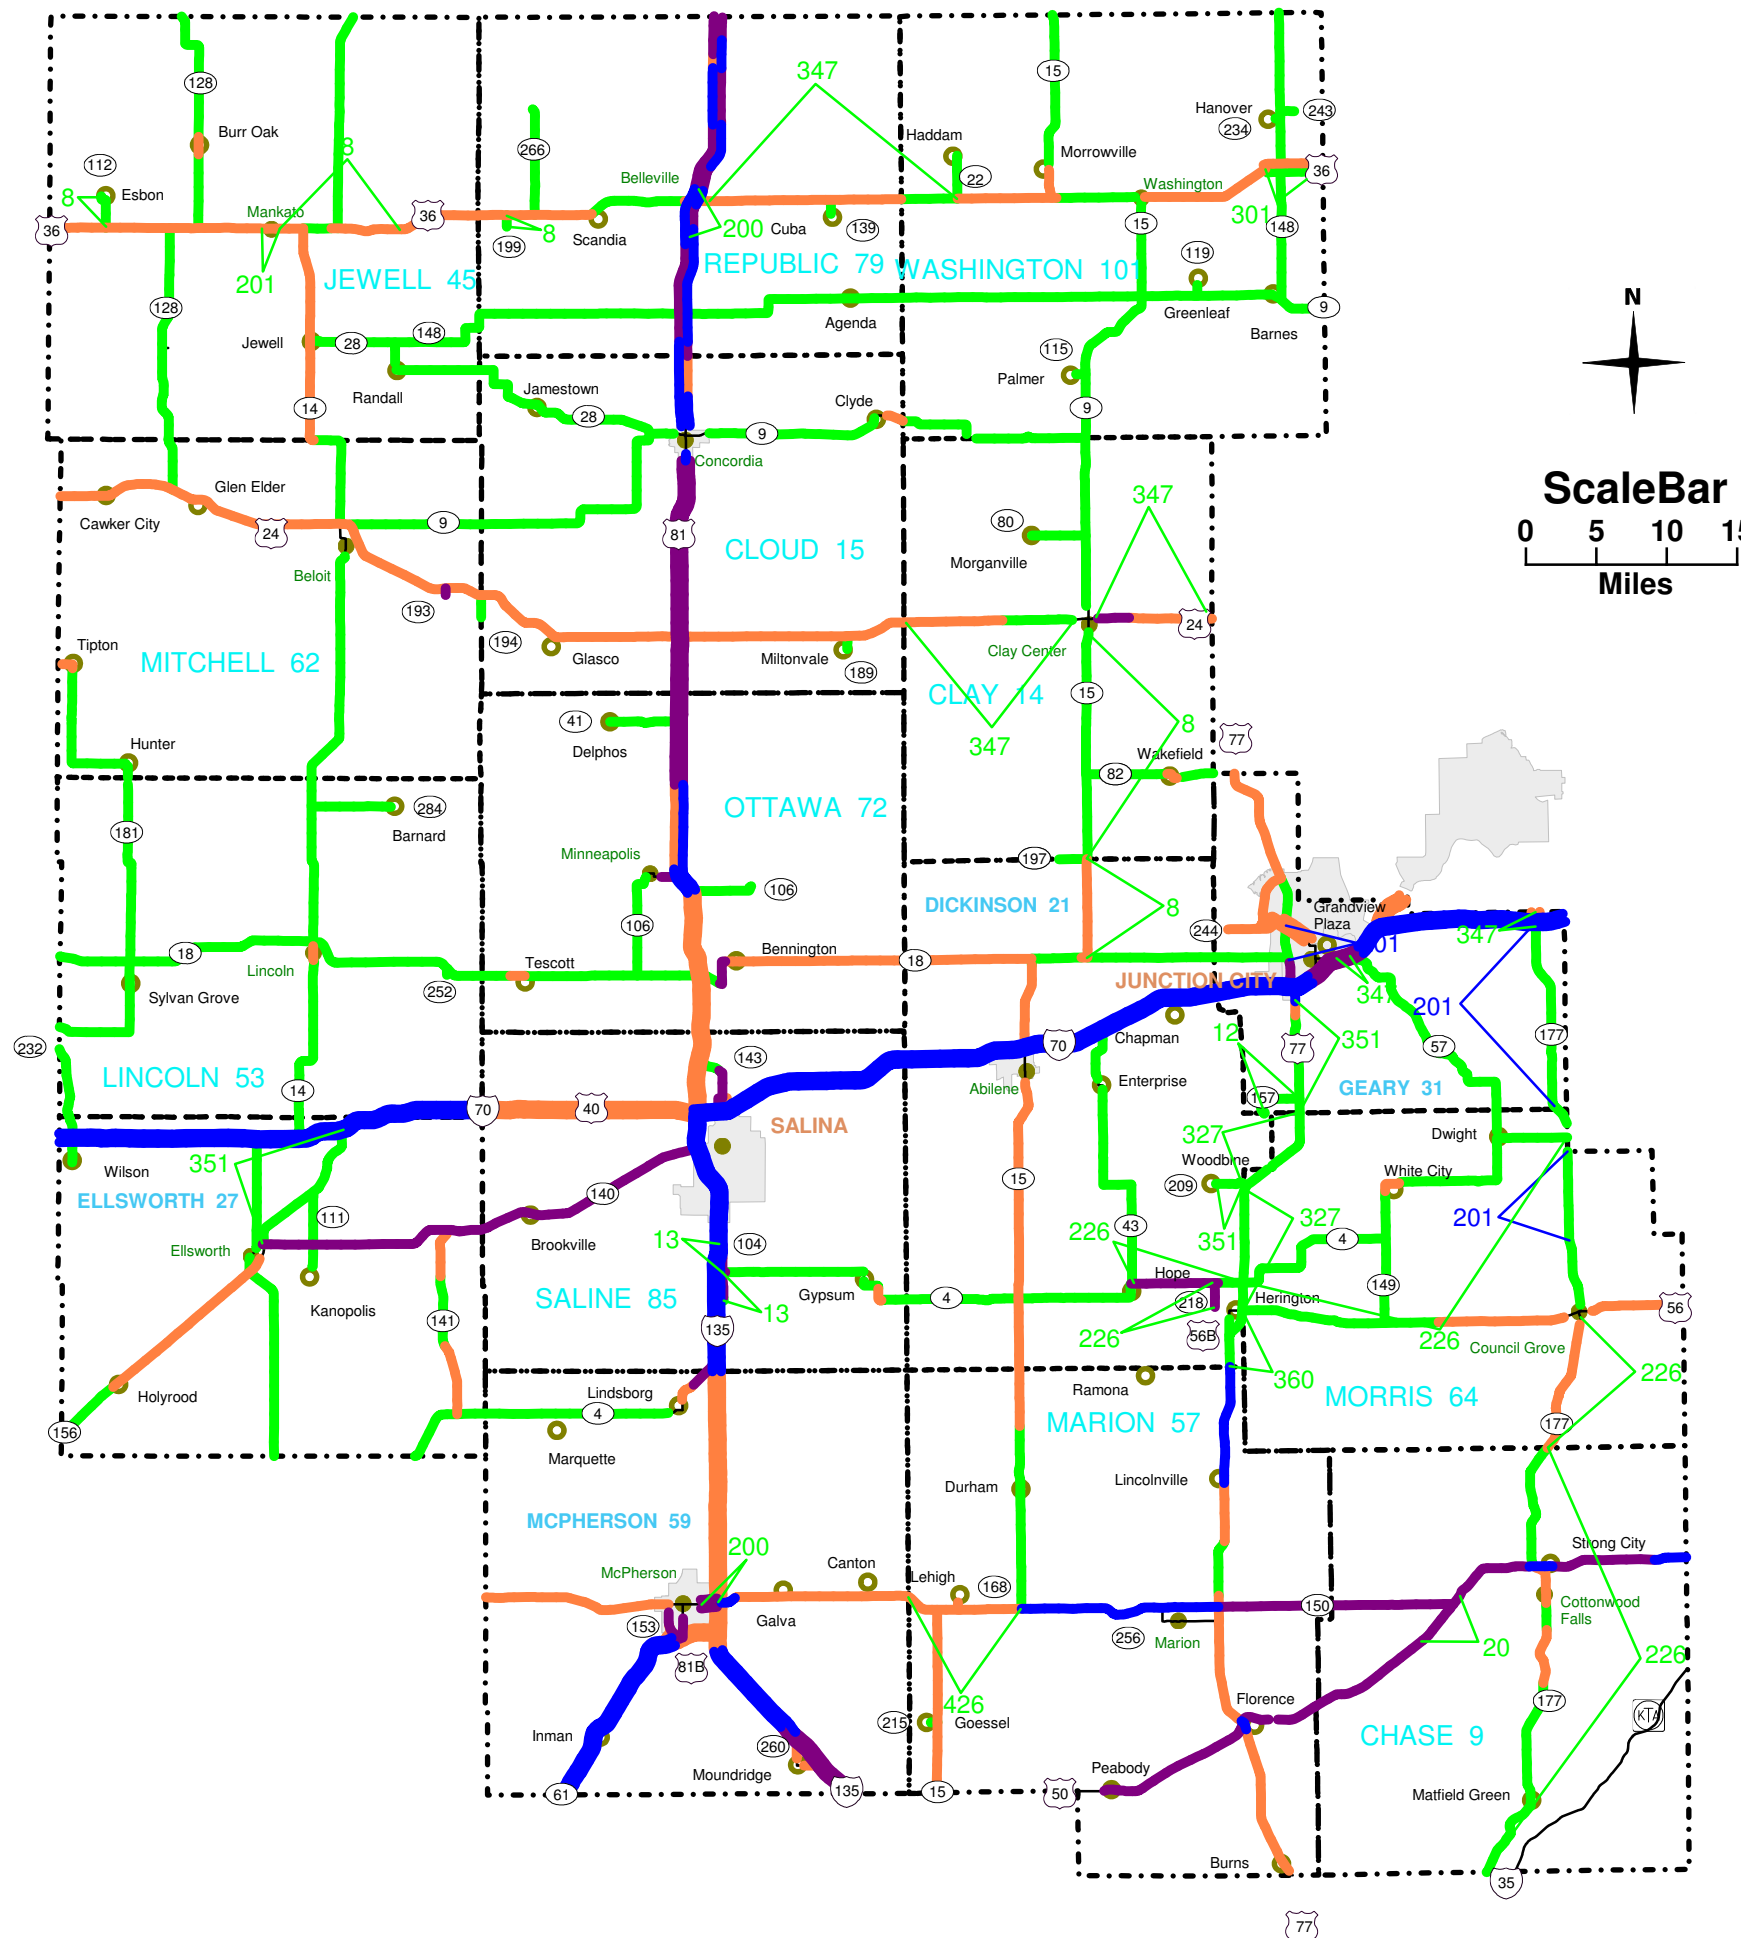

- PCCP
- COMPOSITE
- FDBIT
- PDBIT

Year of Projects

- 2016 Locations
- 2017 Locations
- 2018 Locations

- 8 Chip Seal
- 12 Overlay 1.5"
- 13 Overlay 3"
- 20 CM 1", HR 2"
- 200 New Const - Concrete
- 201 New Const - Asphalt
- 226 SR 2", Chip Seal
- 301 Overlay 2"
- 327 CM .75", HR 1.5"
- 347 CM 2", OV 2"
- 351 CM .5", OL 1.5"
- 360 CM 5", HR 5", OL 1.5"
- 426 CM, Patch, OL 5.5"

prepared by
Kansas Department of Transportation
Bureau of Construction and Materials
September 1, 2016