
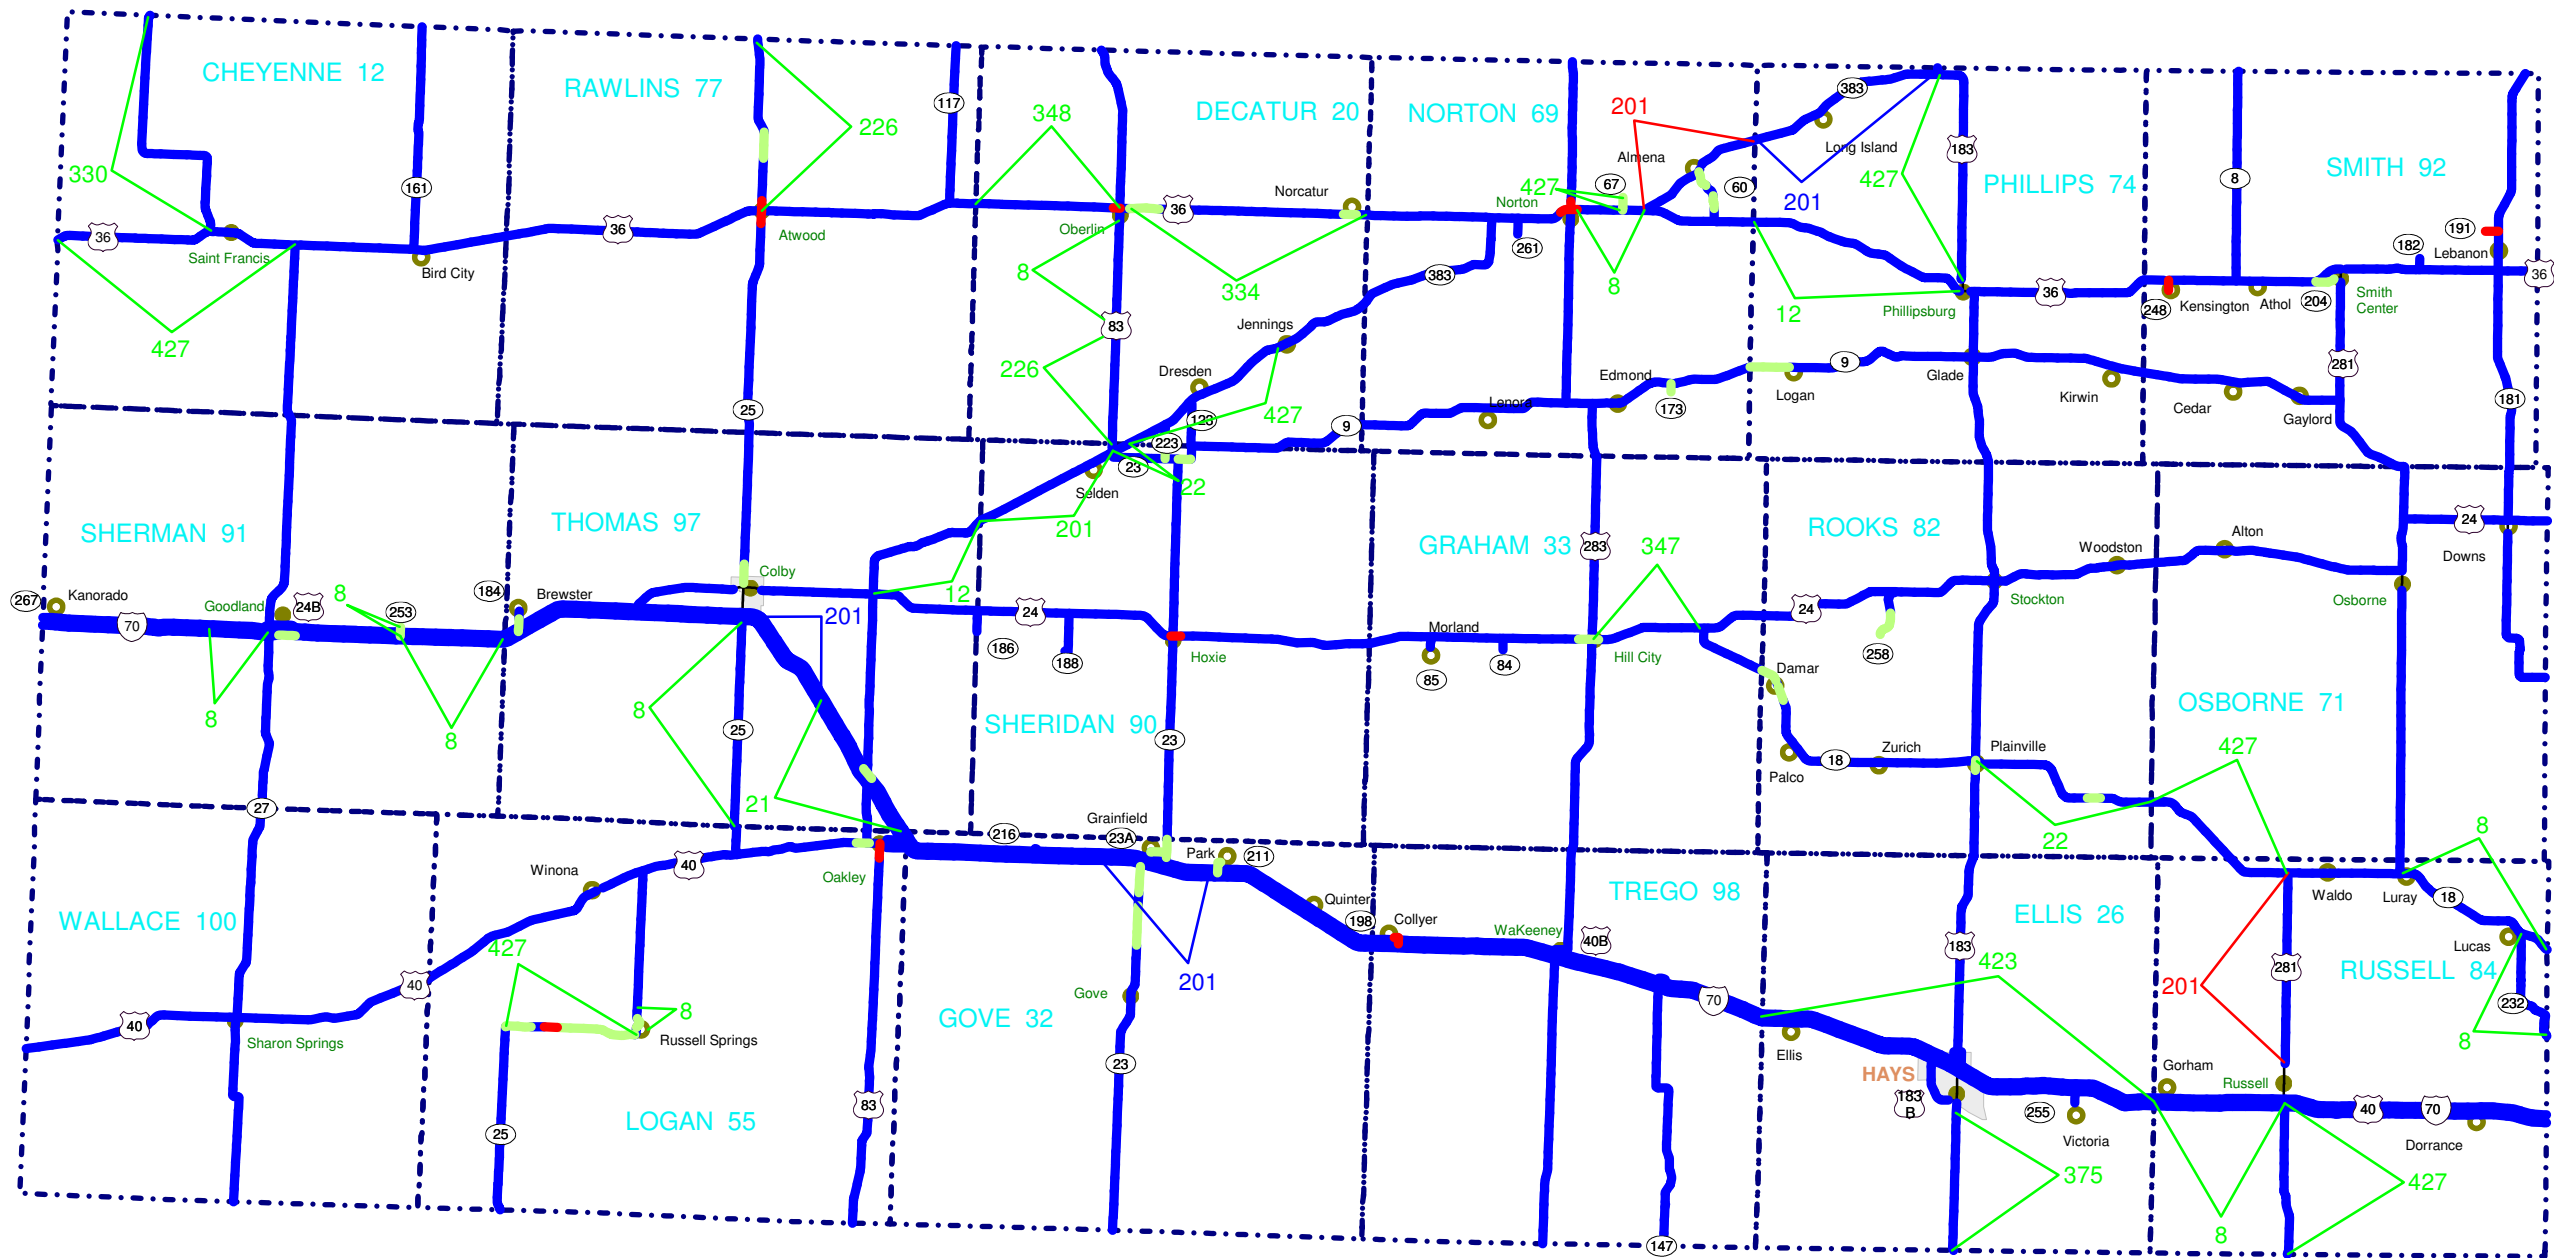
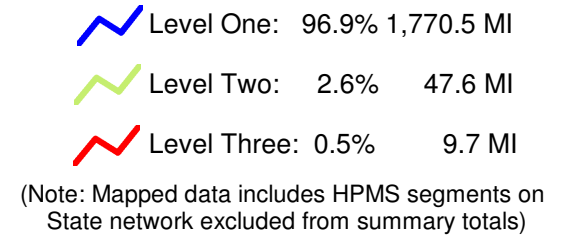


KANSAS HIGHWAY SYSTEM District 3

2016 Performance Levels

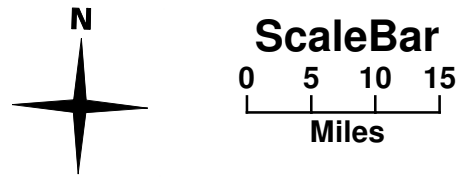

Year of Projects

- ▶ 2016 Locations
- ▶ 2017 Locations
- ▶ 2018 Locations

- 8 Chip Seal
- 12 Overlay 1.5"
- 21 CM 1.5", HR 3"
- 22 CM 2", HR 4"
- 201 New Const - Asphalt
- 226 SR 2", Chip
- 330 CM 4", HR 4"
- 334 CM 3", HR 5"
- 347 CM 2", OL 2"
- 348 UBAS-Novachip
- 375 CM 1.5", OL 1.5"
- 423 UBAS Alt SR1 OL1
- 427 CM 1", OL 2"

prepared by
 Kansas Department of Transportation
 Bureau of Construction and Materials
 based on database snapshot from
 September 1, 2016