
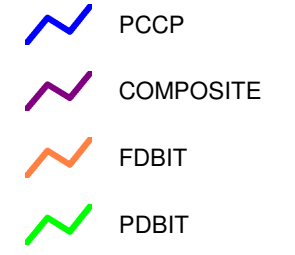
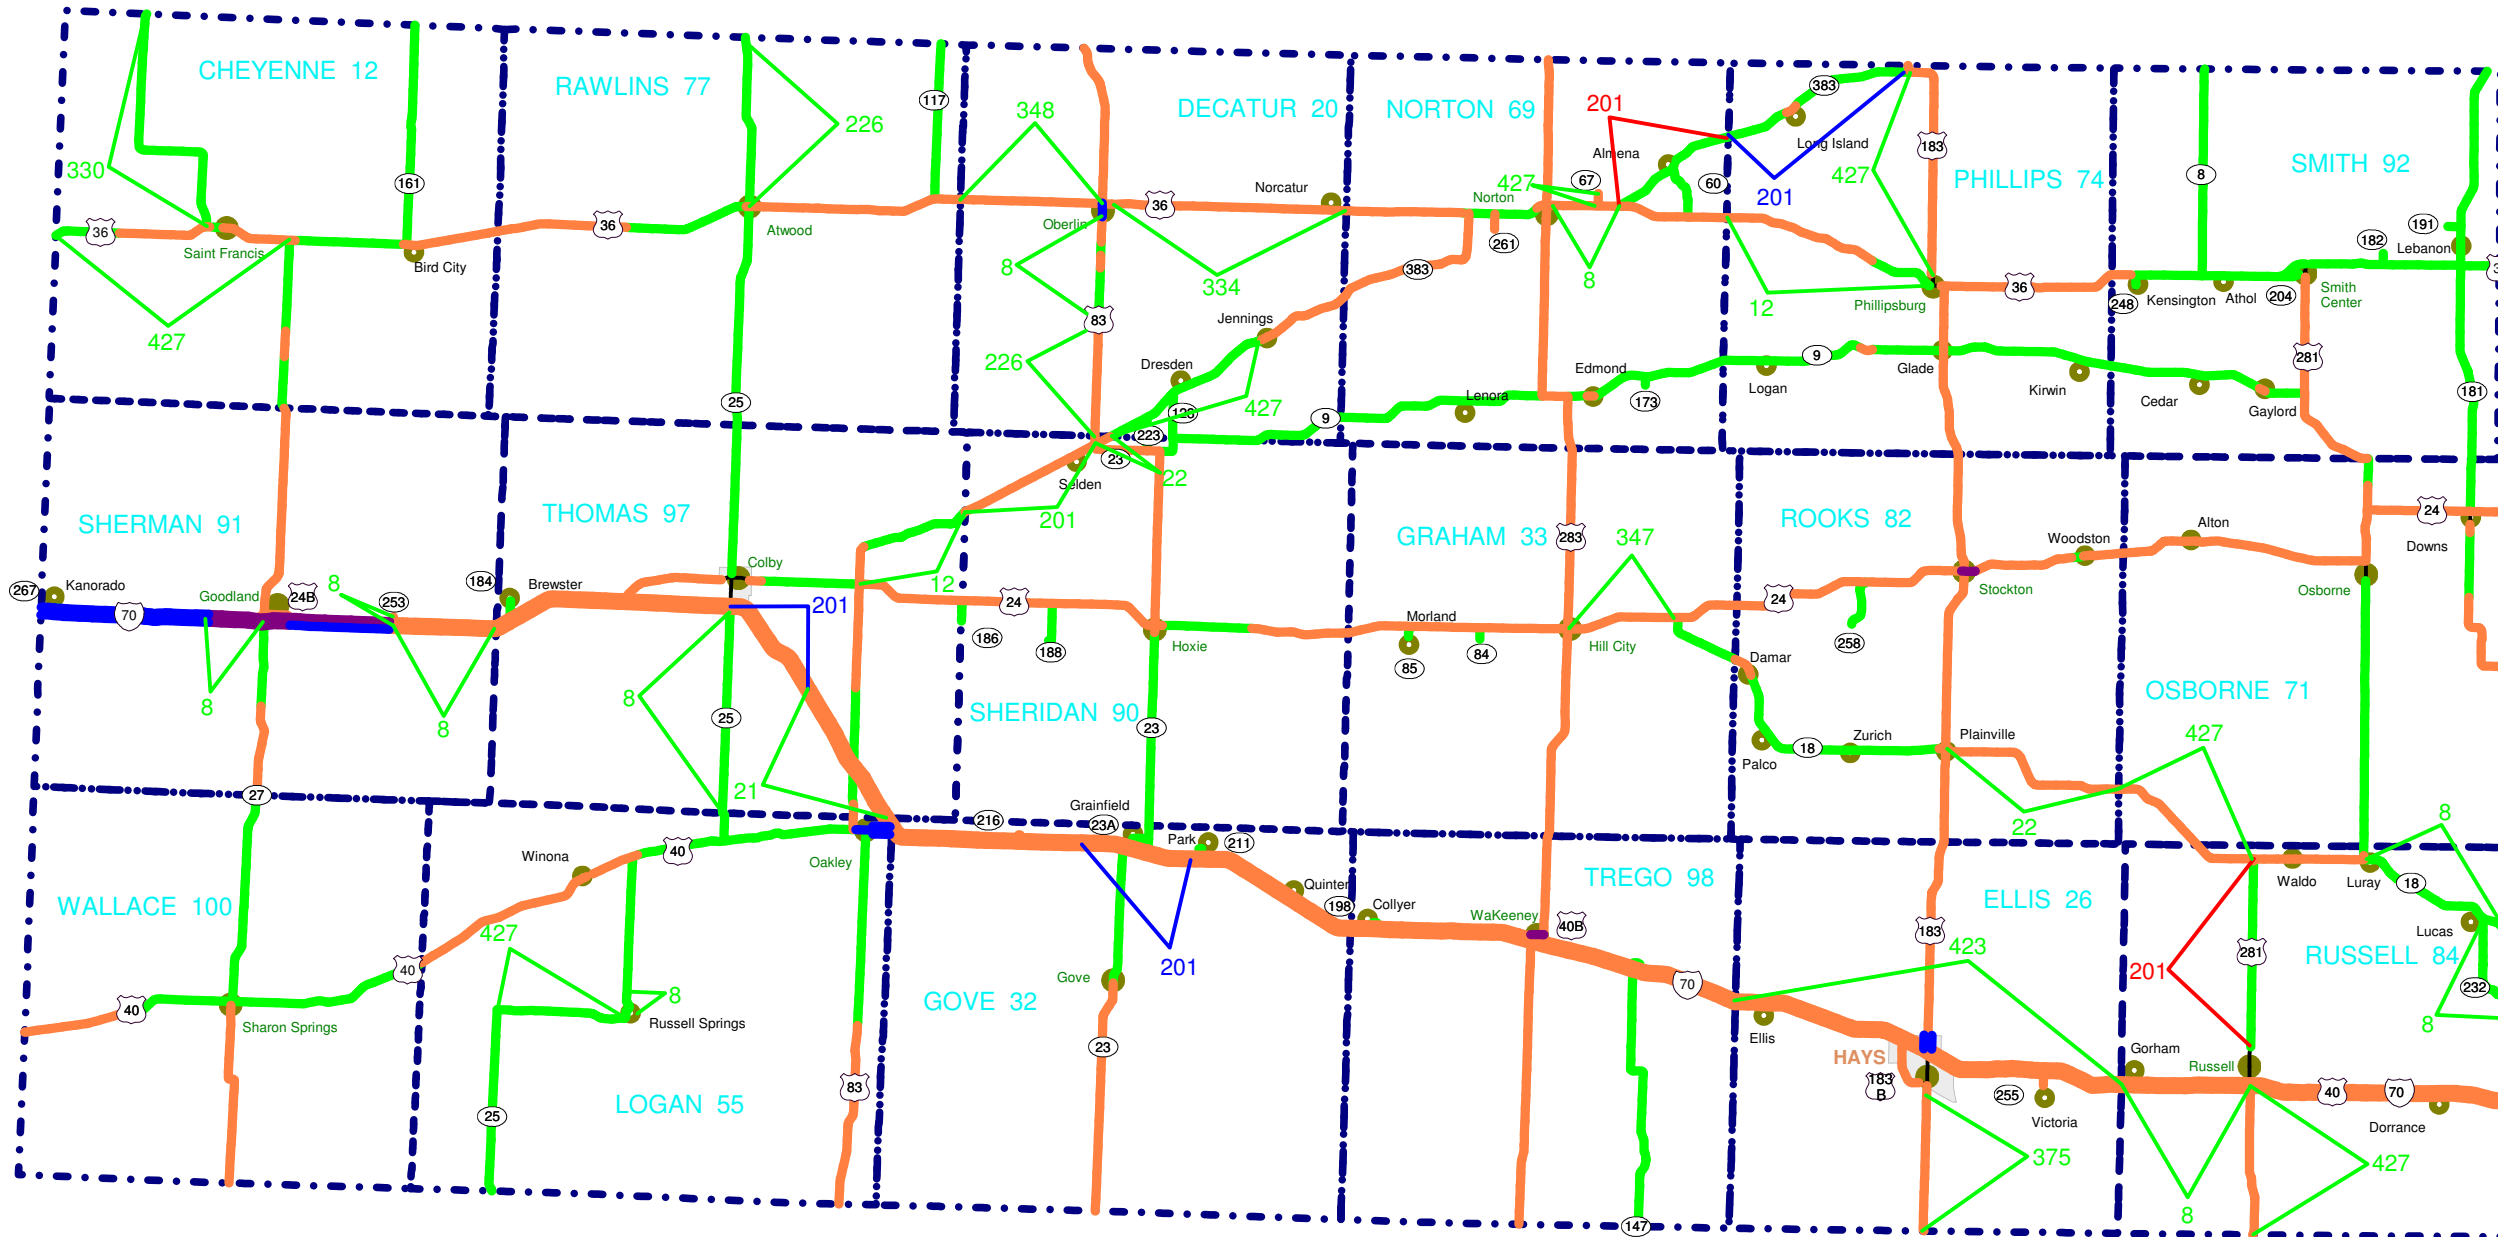


# KANSAS HIGHWAY SYSTEM

## District 3

# 2016 Pavement Types

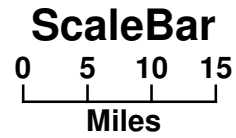

## Year of Projects



- 8 Chip Seal
- 12 Overlay 1.5"
- 21 CM 1.5", HR 3"
- 22 CM 2", HR 4"
- 201 New Const - Asphalt
- 226 SR 2", Chip
- 330 CM 4", HR 4"
- 334 CM 3", HR 5"
- 347 CM 2", OL 2"
- 348 UBAS-Novachip
- 375 CM 1.5", OL 1.5"
- 423 UBAS Alt SR1 OL1
- 427 CM 1", OL 2"

KDOT makes no warranties, guarantees, or representations for accuracy of this information and assumes no liability or responsibility for any errors or omissions.

prepared by  
 Kansas Department of Transportation  
 Bureau of Construction and Materials  
 based on database snapshot from  
 September 1, 2016