
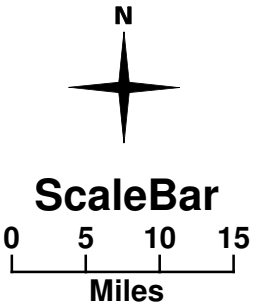


# KANSAS HIGHWAY SYSTEM

## District 5

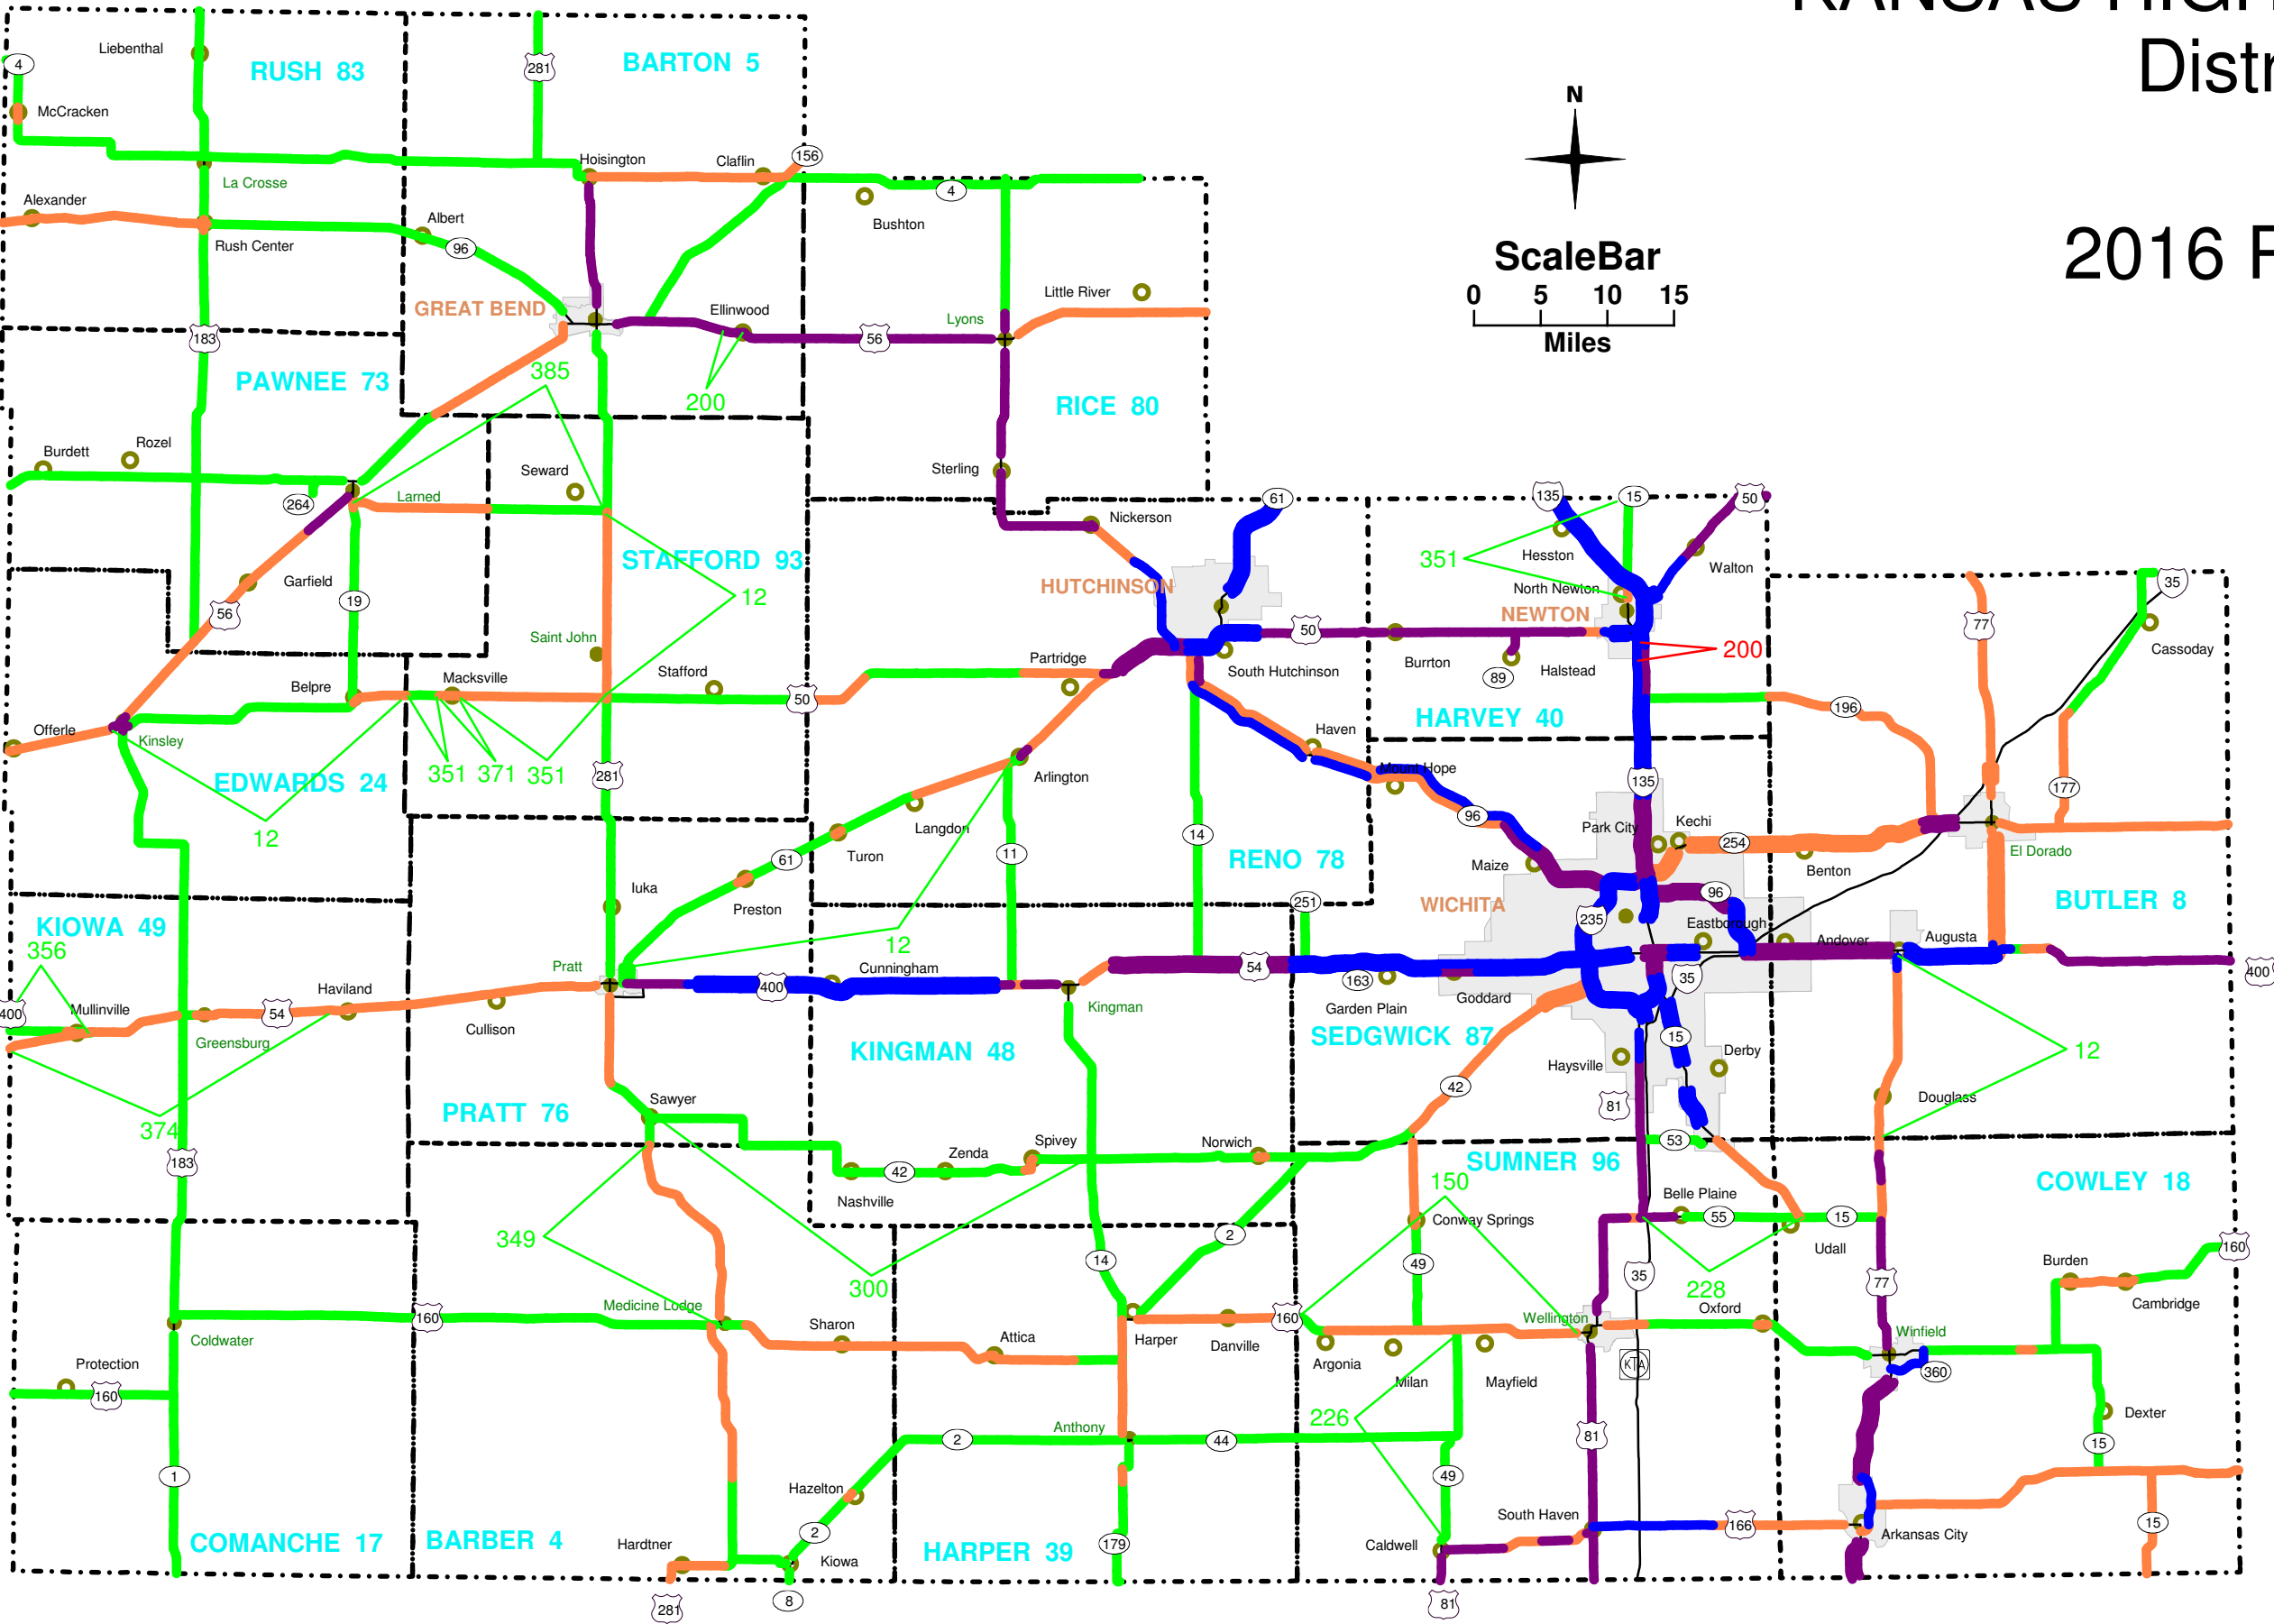

### 2016 Pavement Types

- PCCP
- COMPOSITE
- FDBIT
- PDBIT

### Year of Projects

- 2016 Locations
- 2017 Locations
- 2018 Locations

- 12 Overlay 1.5"
- 150 SR 2", OL 1"
- 200 New Const - Concrete
- 226 SR 2", Chip
- 228 SR 2"
- 300 Overlay 1"
- 349 SR 1", UBAS
- 351 CM .5", OL 1.5"
- 356 CM 2", HR 4", OL 1"
- 371 CM 6", HR 7", OL1"
- 374 SR 2", UBAS
- 385 CM 1", OL 1.5"
- 428 CM 1", OL 1"

prepared by  
 Kansas Department of Transportation  
 Bureau of Construction and Materials  
 based on database snapshot from  
 September 1, 2016

KDOT makes no warranties, guarantees, or representations for accuracy of this information and assumes no liability or responsibility for any errors or omissions.