




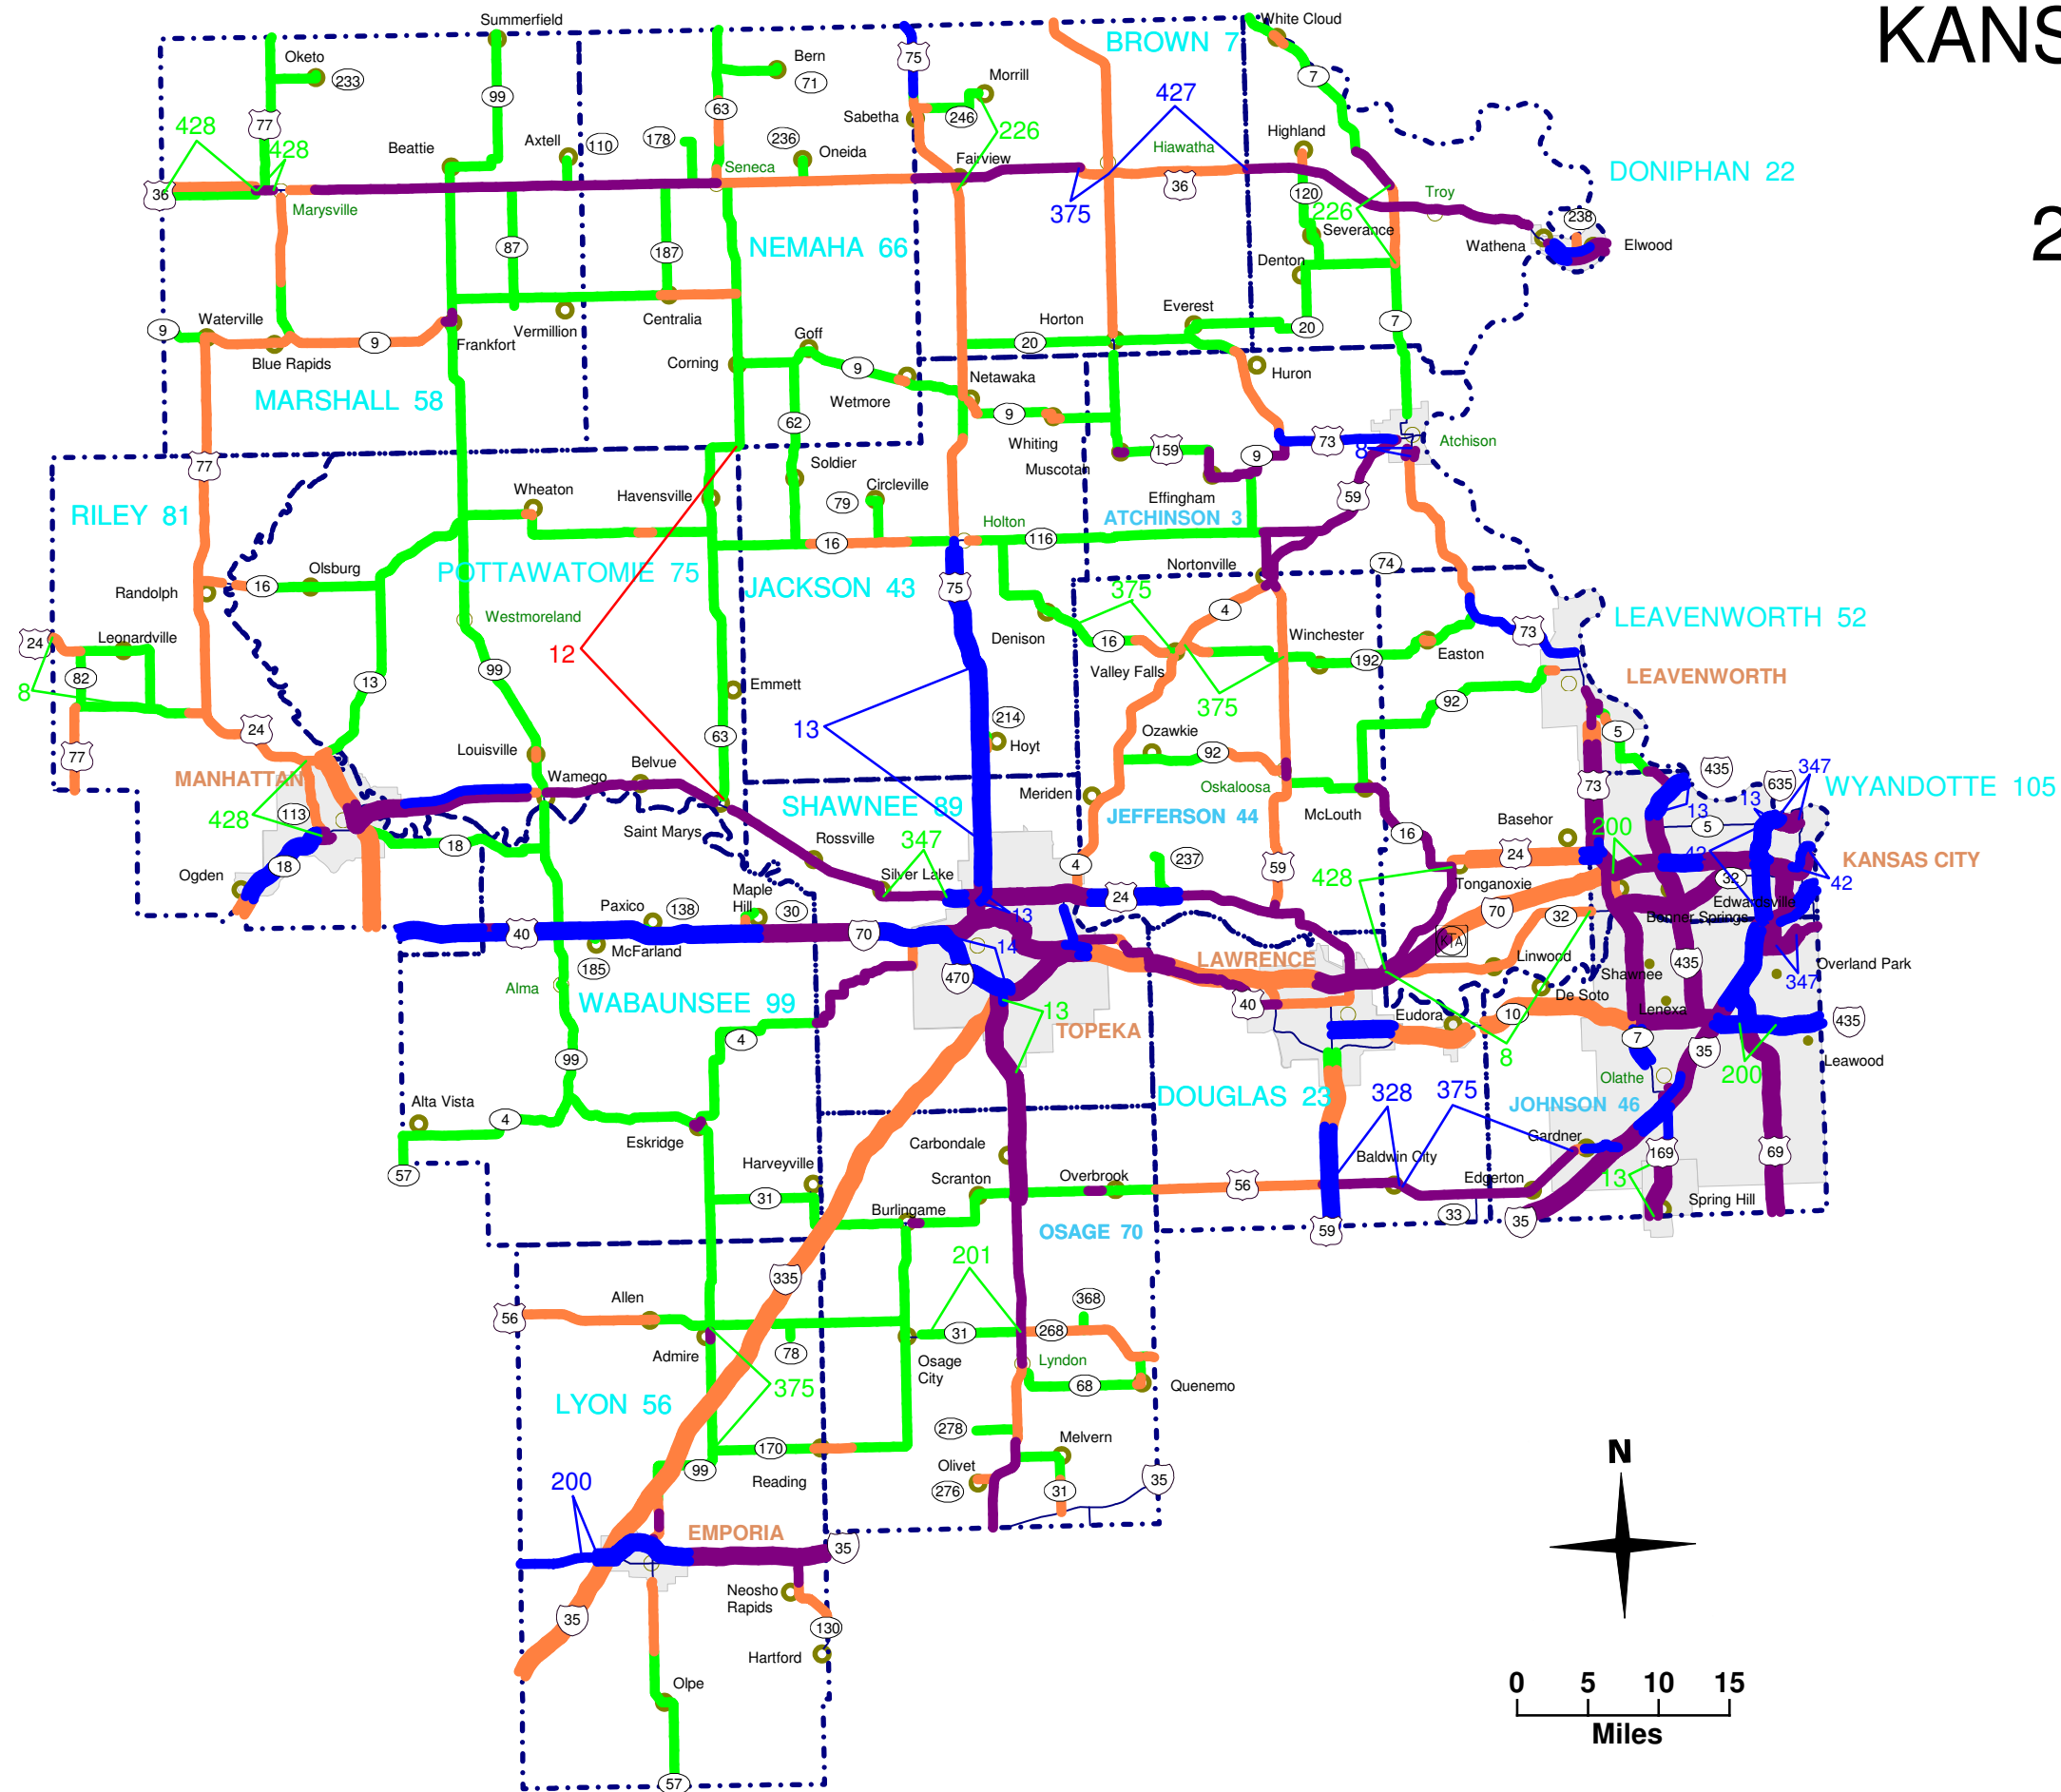

KANSAS HIGHWAY SYSTEM District 1 2017 Pavement Types




-  PCCP
-  COMPOSITE
-  FDBIT
-  PDBIT

Year of Projects

-  2017 Locations
-  2018 Locations
-  2019 Locations

- 8 Chip Seal
- 12 Overlay 1.5"
- 13 Overlay 3"
- 14 Overlay 4"
- 42 FD PCCP Patching
- 200 New Const - Concrete
- 201 New Const - Asphalt
- 226 SR 2", Chip
- 328 CM 3", HR 3"
- 347 CM 2", OV 2"
- 375 CM 1.5", OL 1.5"
- 427 CM 1", OL 2"
- 428 CM 1", OL 1"

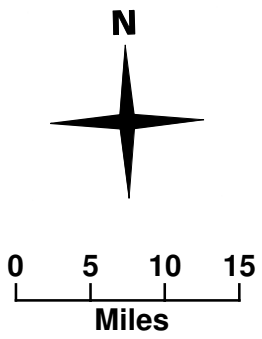

prepared by
Kansas Department of Transportation
Bureau of Construction and Materials
based on database snapshot from
October 17, 2016