

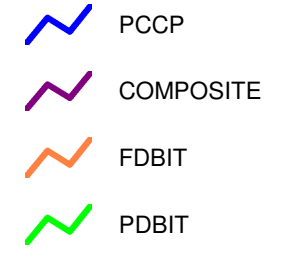


KANSAS HIGHWAY SYSTEM District 3

2017 Pavement Types

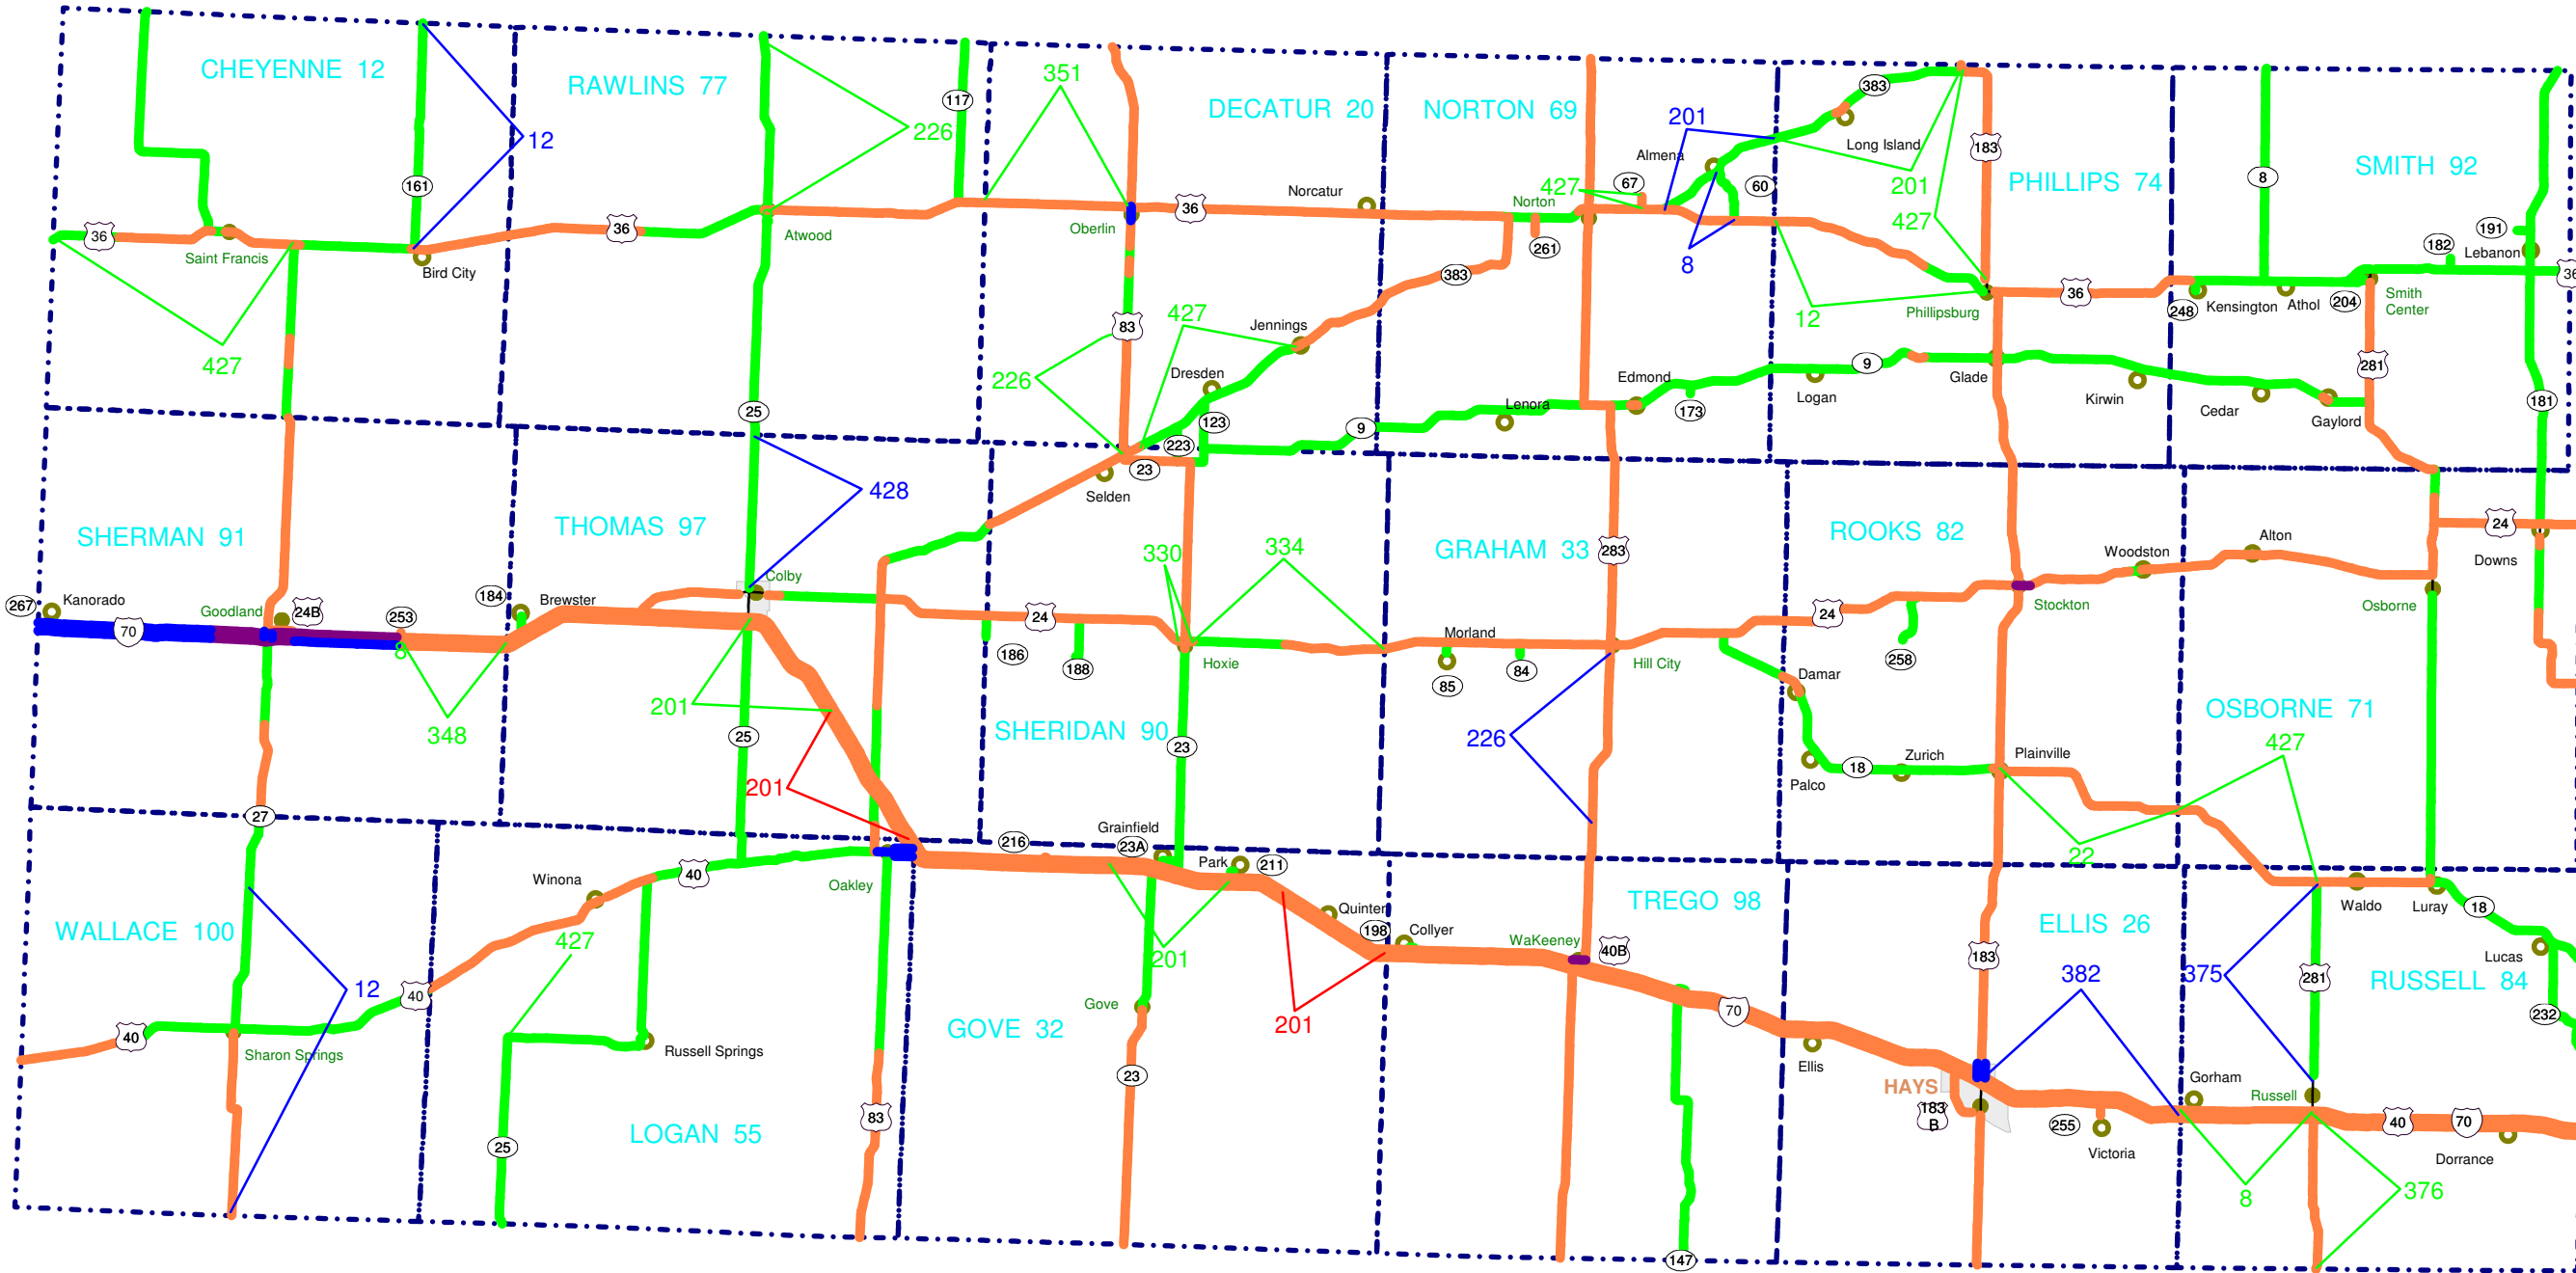

Year of Projects

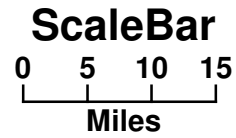

- 8 Chip Seal
- 11 Overlay .75"
- 12 Overlay 1.5"
- 22 CM 2", HR 4"
- 201 New Const - Asphalt
- 226 SR 2", Chip
- 330 CM 4", HR 4"
- 334 CM 3", HR 5"
- 347 CM 2", OL 2"
- 348 UBAS-Novachip
- 351 CM .5", OL 1.5"
- 375 CM 1.5", OL 1.5"
- 376 CM .5", UBAS
- 382 CM 3", OL 3.5"
- 385 CM 1", OL 1.5"
- 427 CM 1", OL 2"
- 428 CM 1", OL 1"

KDOT makes no warranties, guarantees, or representations for accuracy of this information and assumes no liability or responsibility for any errors or omissions.

prepared by
Kansas Department of Transportation
Bureau of Construction and Materials
based on database snapshot from
October 17, 2017